



INDEX:

- C-1 COVER PAGE
- SP-1 SITE PLAN
- A-1 BUILDING PLANS
- A-3 ELEVATIONS
- A-4 UNIT PLANS
- A-5 SECTIONS
- A-6 COMMUNITY BUILDING
- A-7 3D MODEL

COVER PAGE


JIMMY MATTERA

C-1



PRODUCED BY AN AUTODESK STUDENT VERSION

PRODUCED BY AN AUTODESK STUDENT VERSION

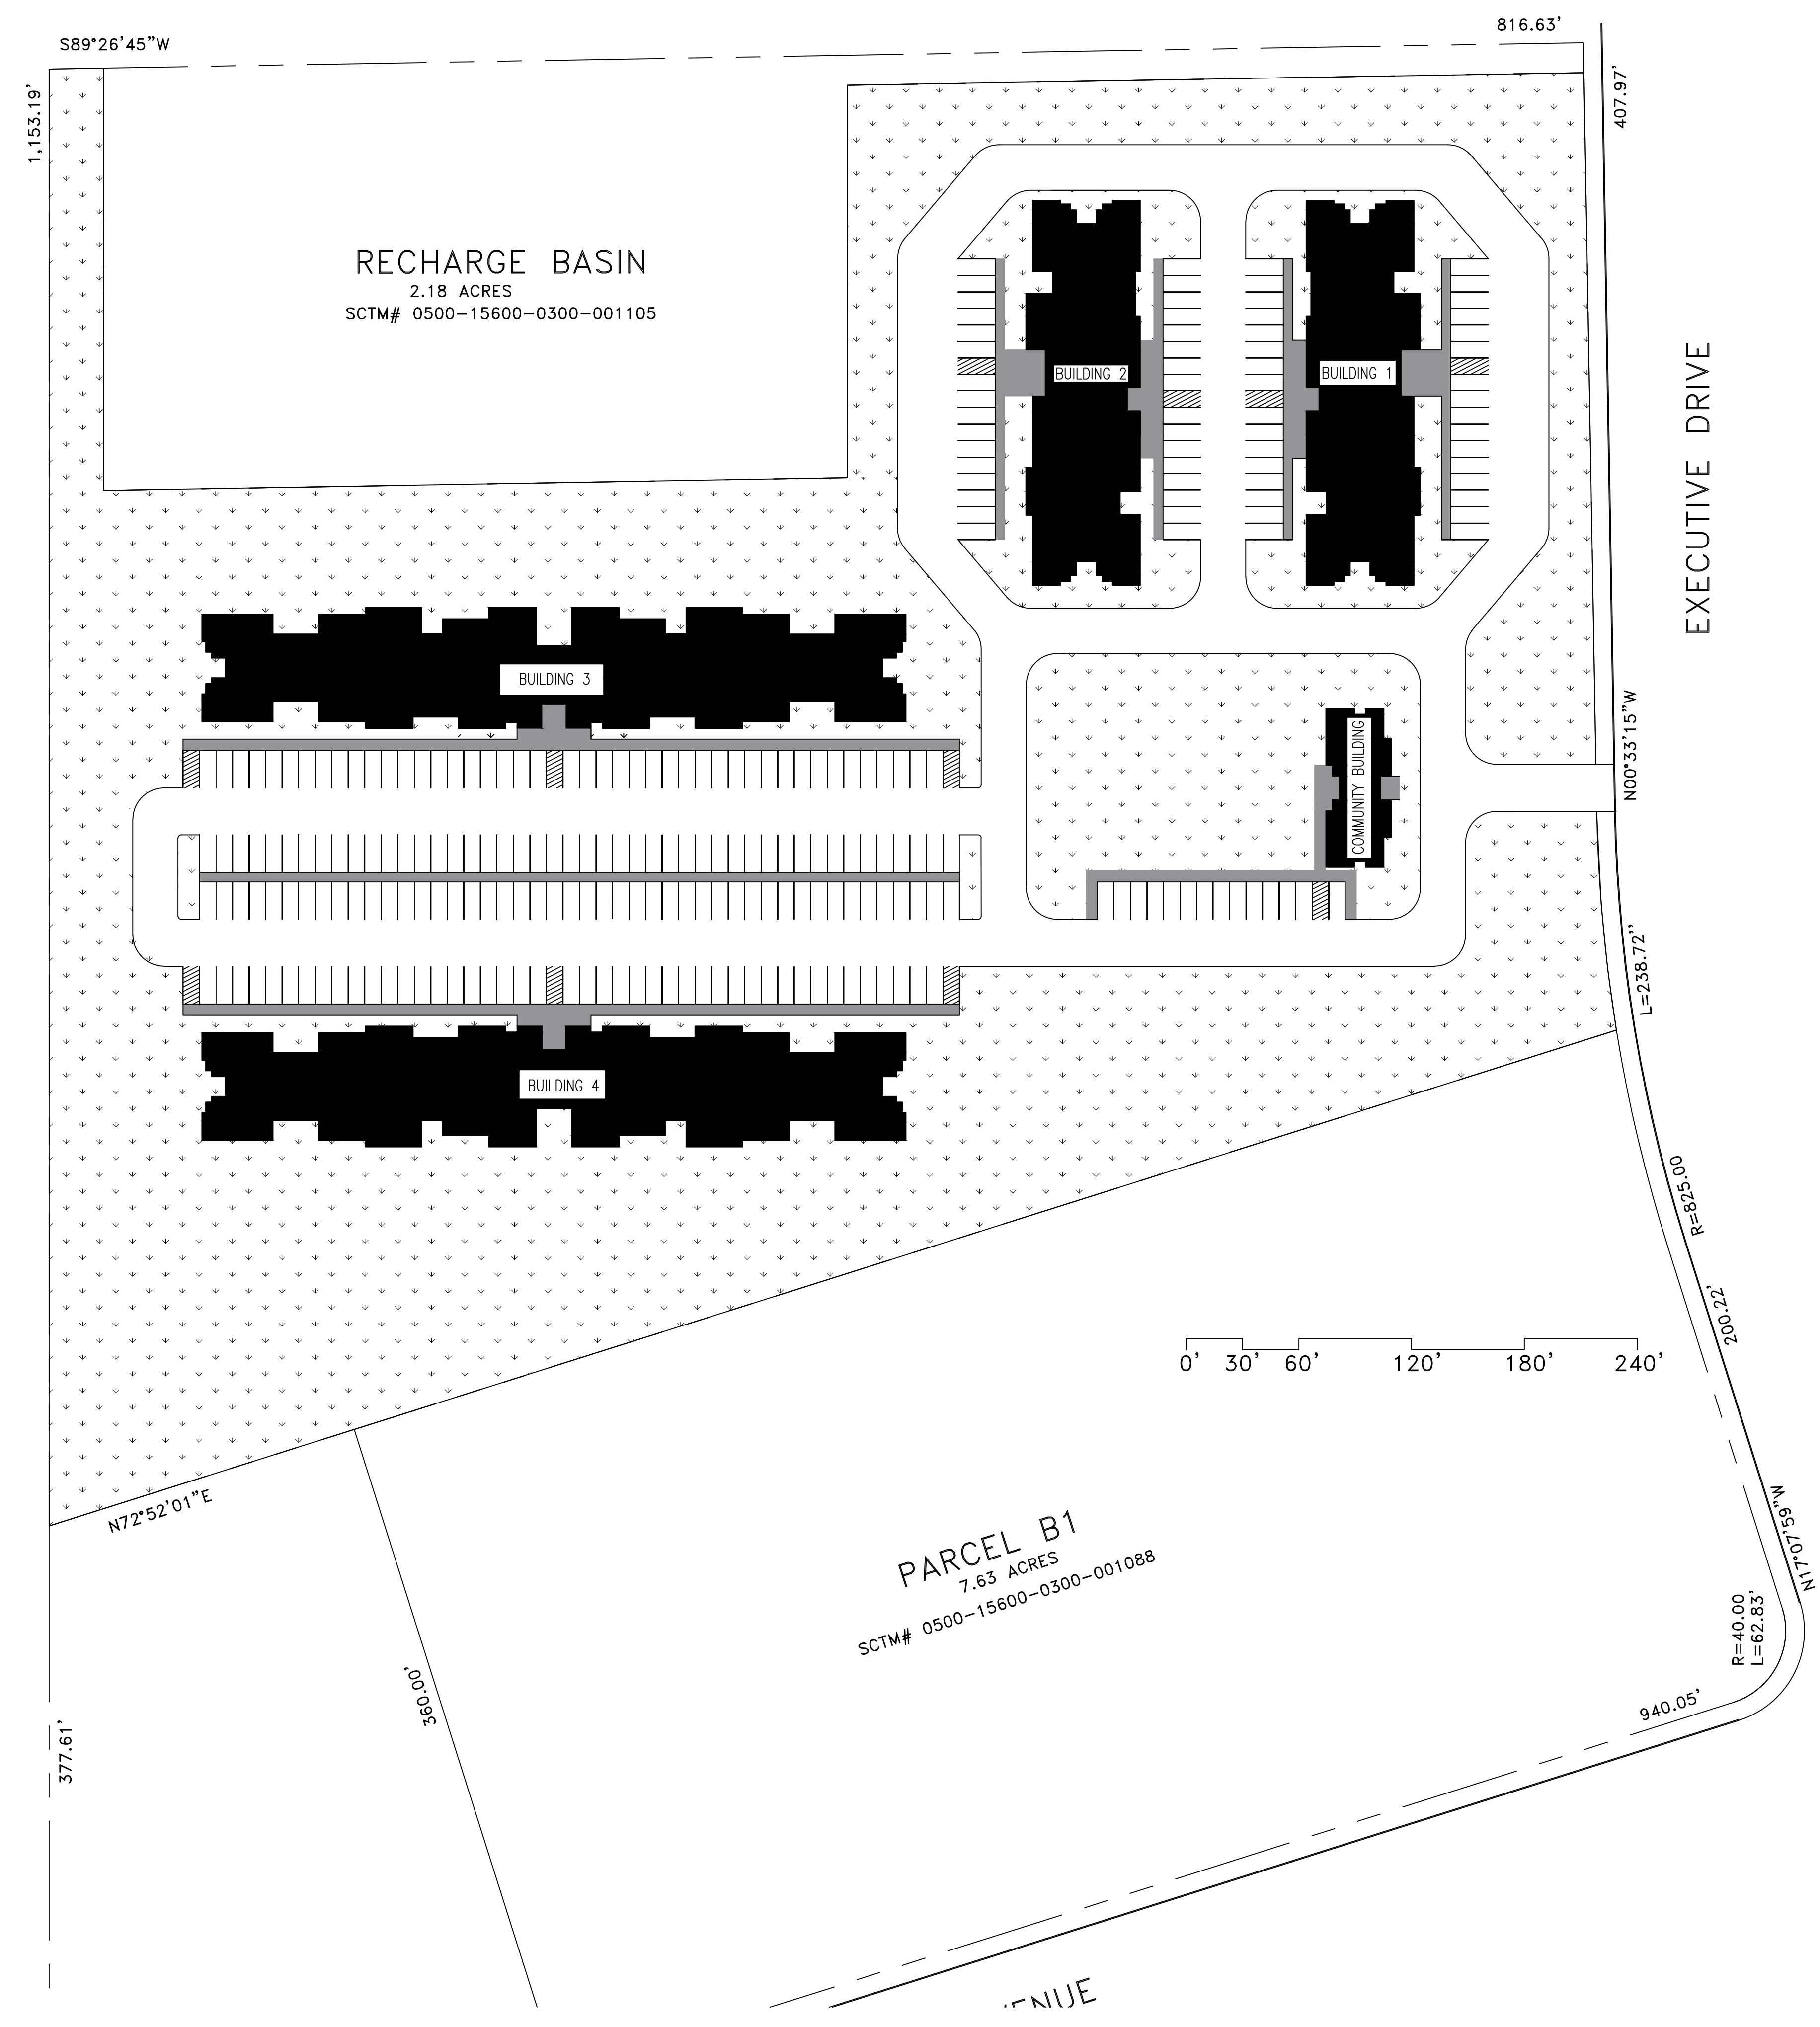


SITE PLAN

JIMMY MATTERA


3/16" = 1'-0"

SP-1


SITE PLAN
SCALE: NOT TO SCALE

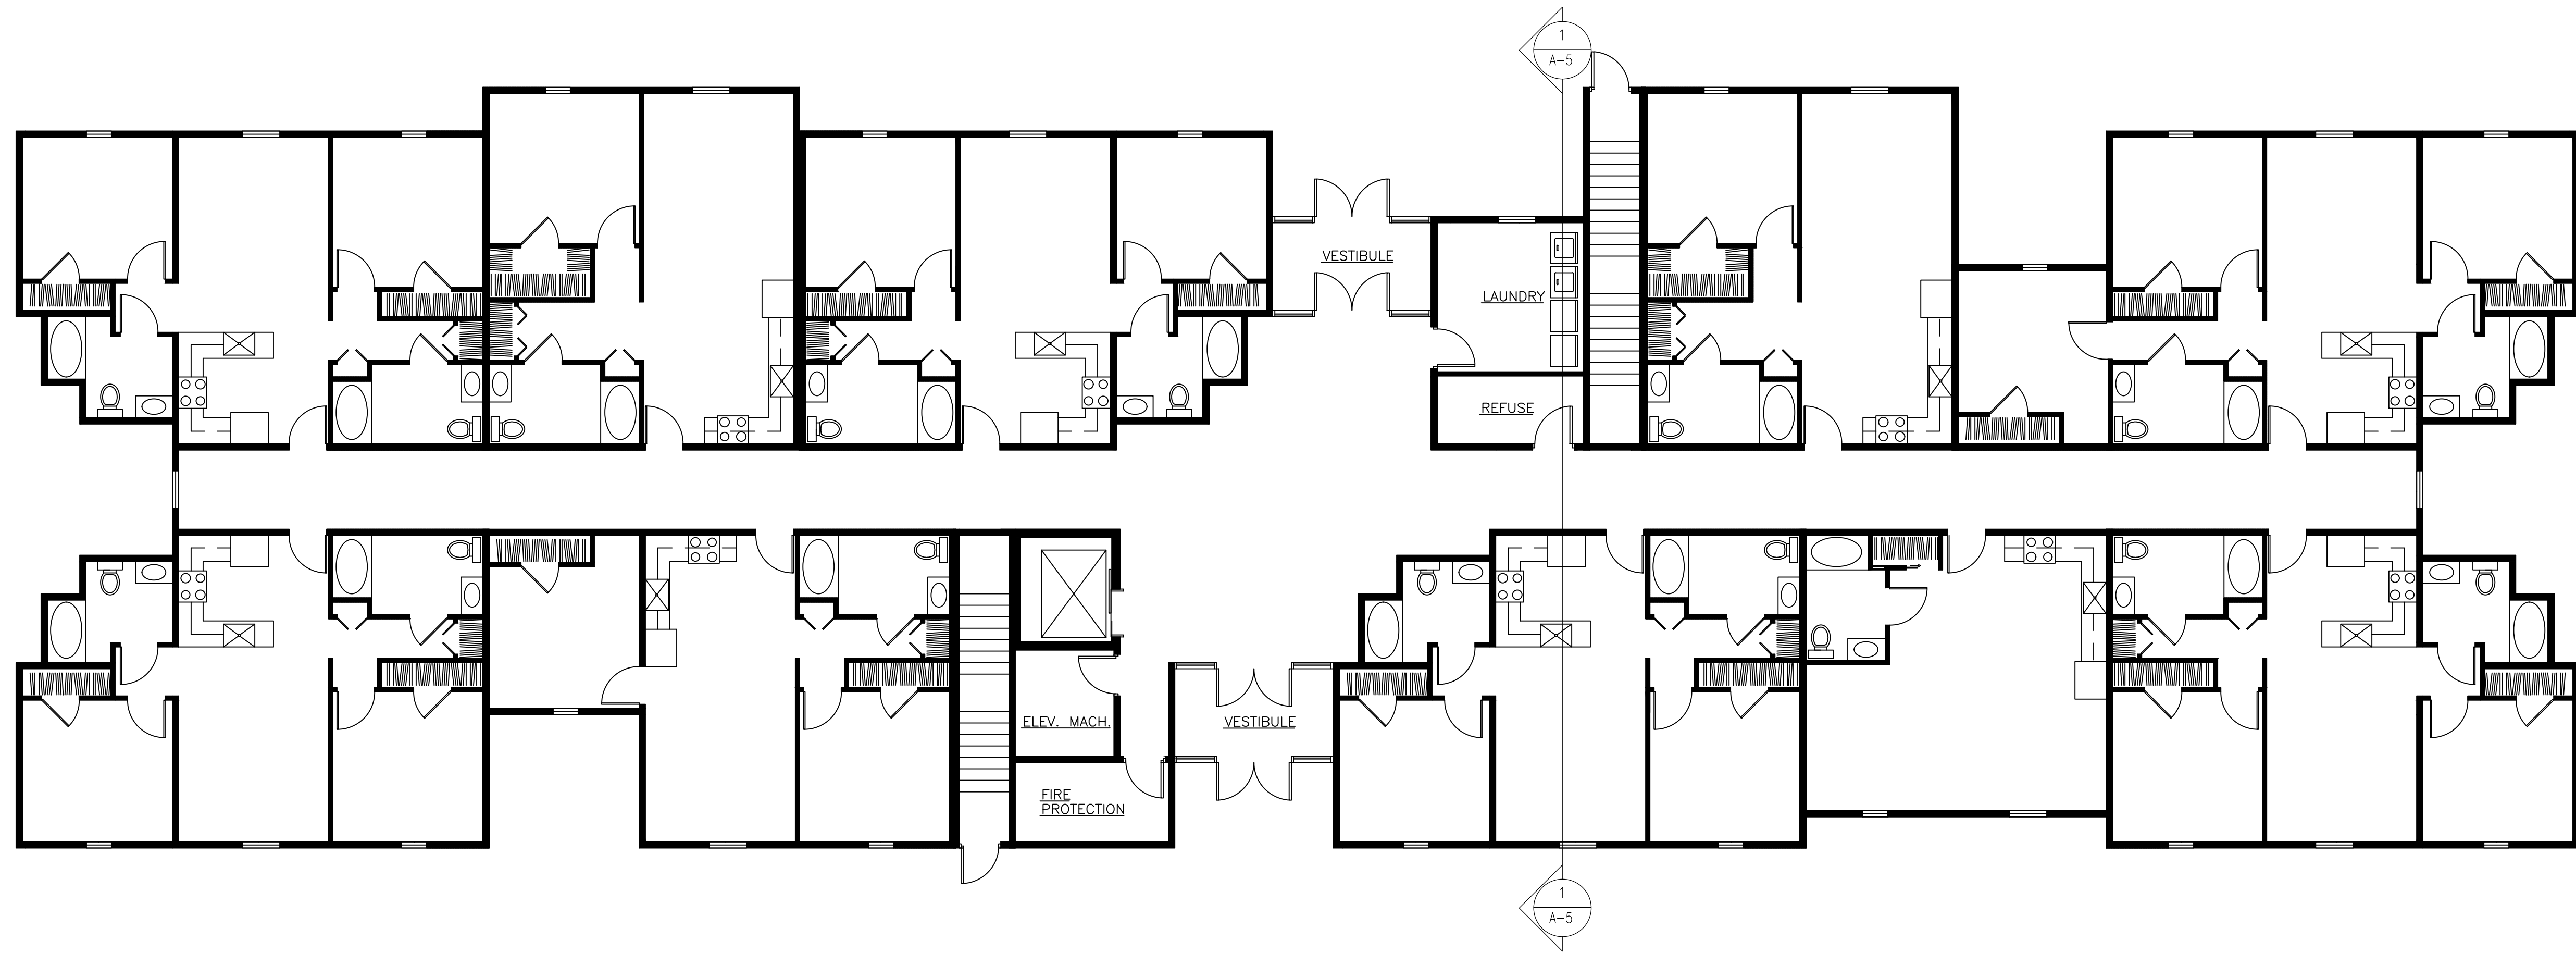


○ BLDG 1. FIRST FLOOR BUILDING PLAN
SCALE: 1/8" = 1'-0"

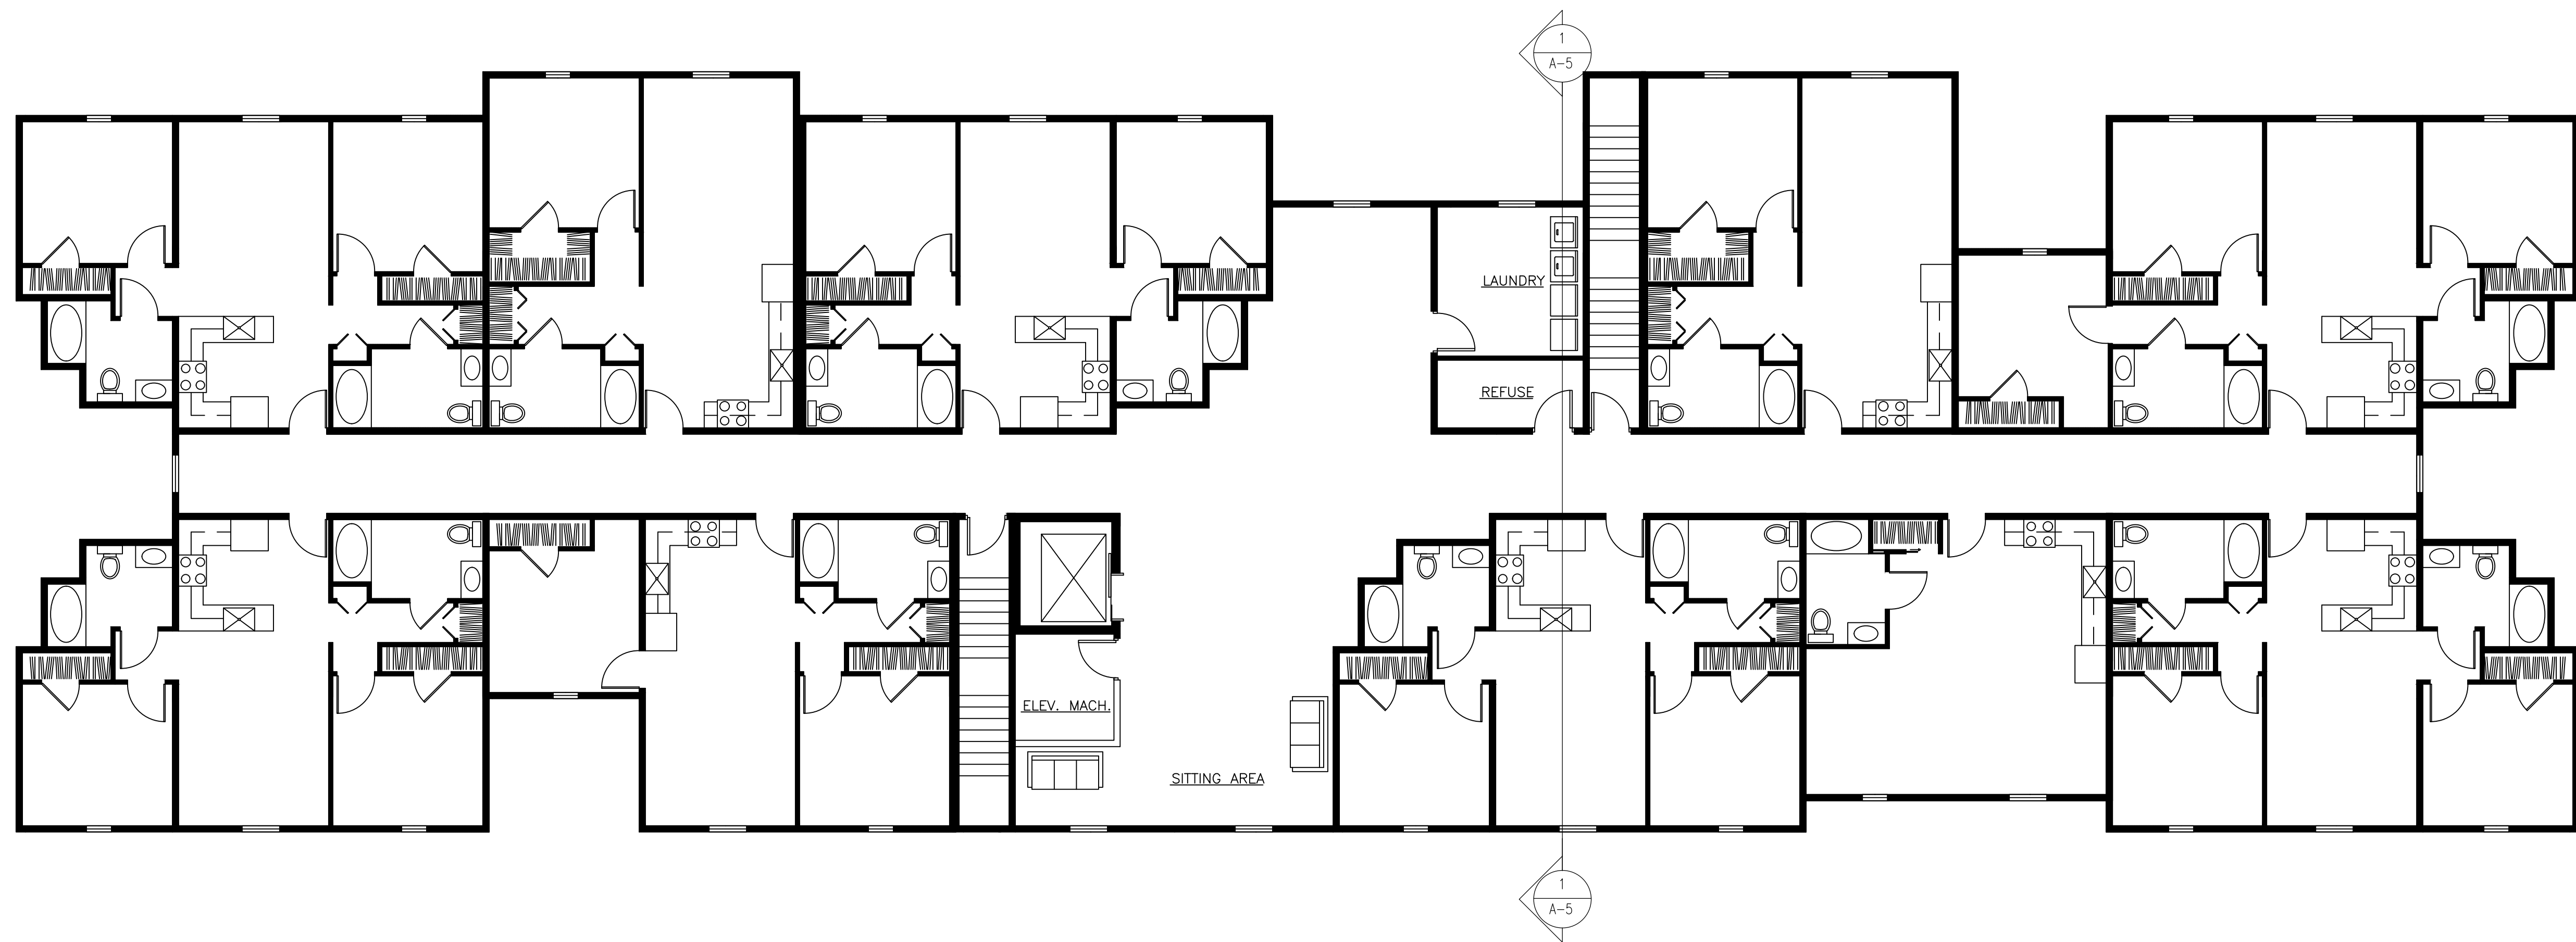

○ BLDG 1. SECOND FLOOR BUILDING PLAN
SCALE: 1/8" = 1'-0"

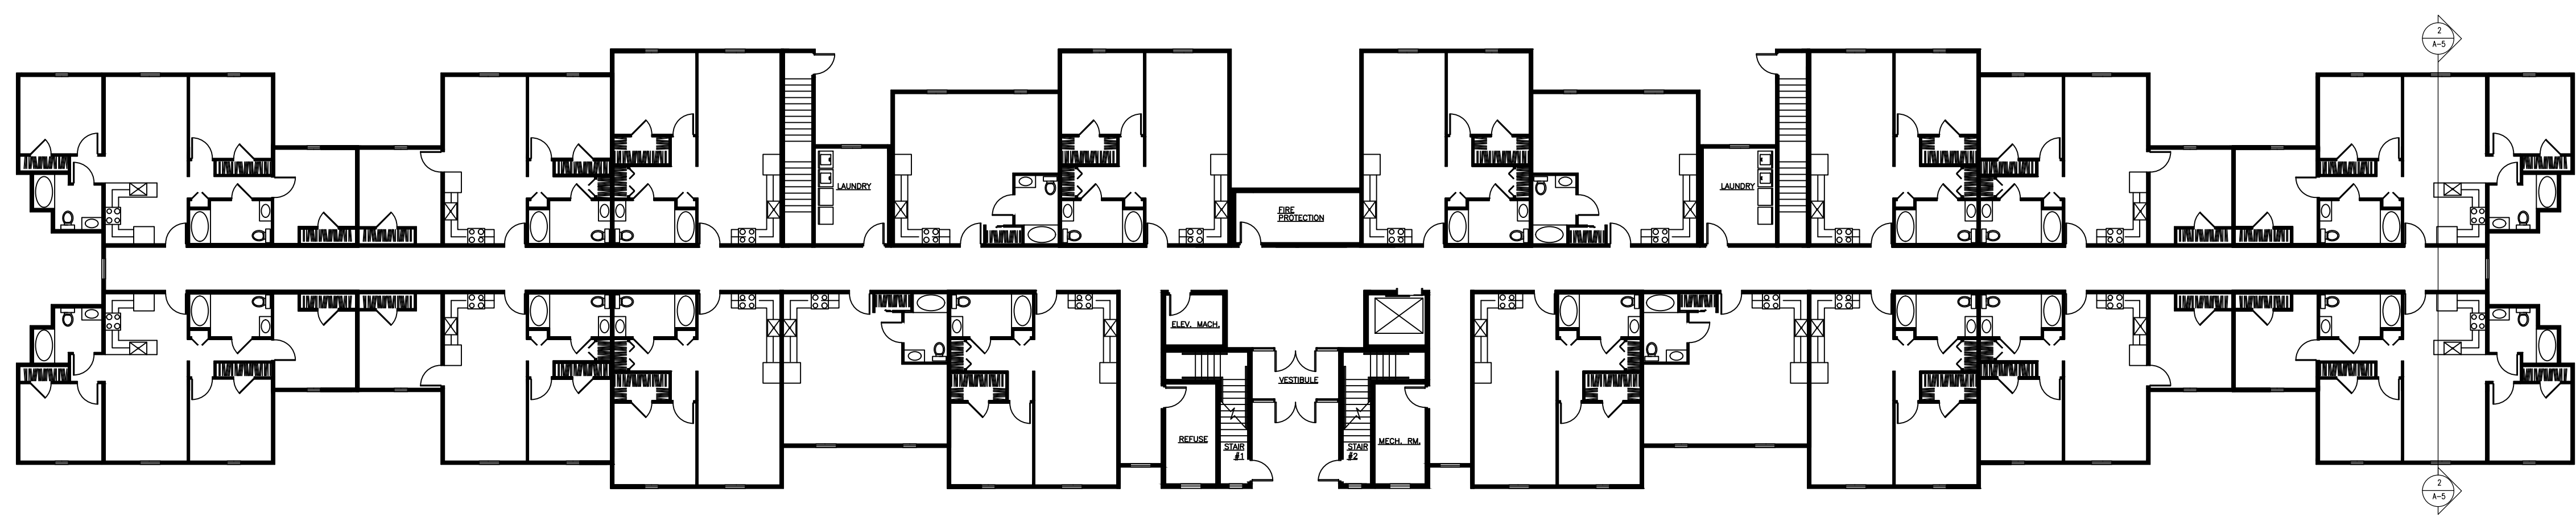

○ BLDG 3. FIRST FLOOR BUILDING PLAN
SCALE: 1/16" = 1'-0"

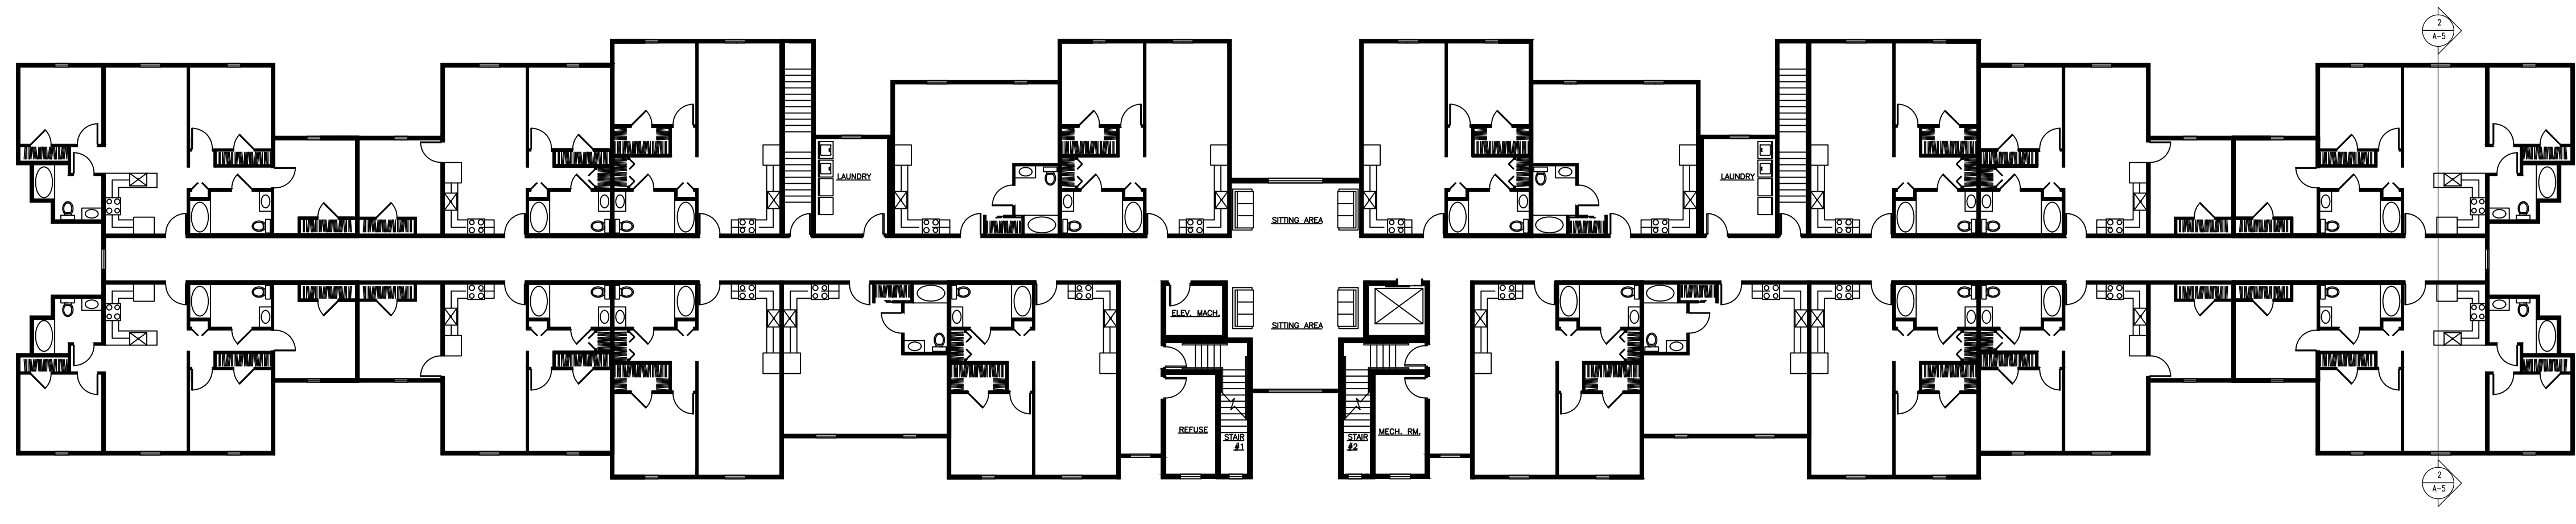


○ BLDG 3. SECOND FLOOR BUILDING PLAN
SCALE: 1/16" = 1'-0"

BUILDING PLAN


JIMMY MATTERA

1/16" = 1'-0"


A-2

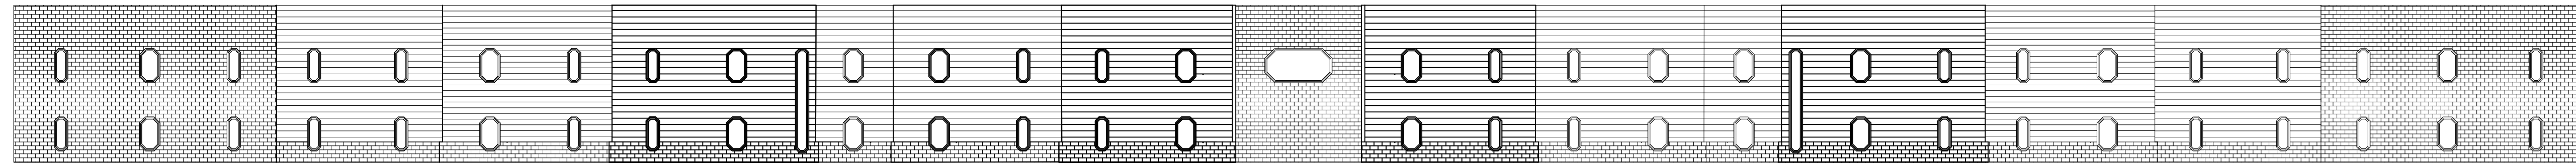


○ BLDG. 3 NORTH ELEVATION
SCALE: 1/16" = 1'-0"

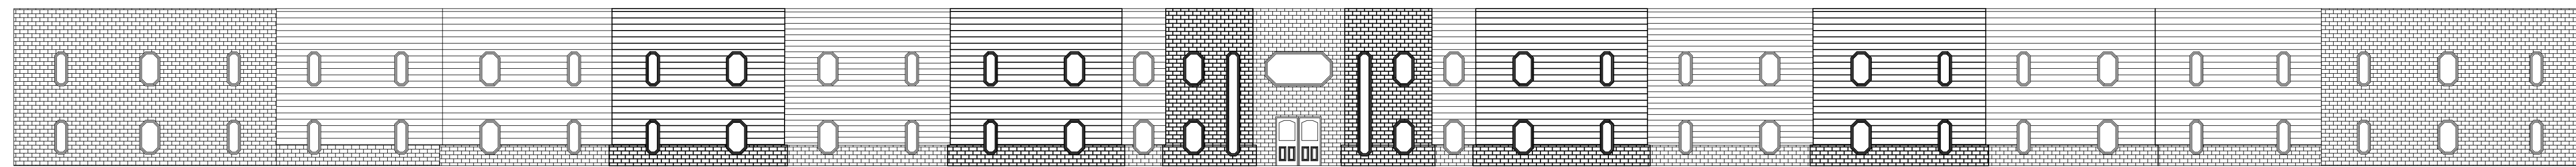

○ BLDG. 3 SOUTH ELEVATION
SCALE: 1/16" = 1'-0"

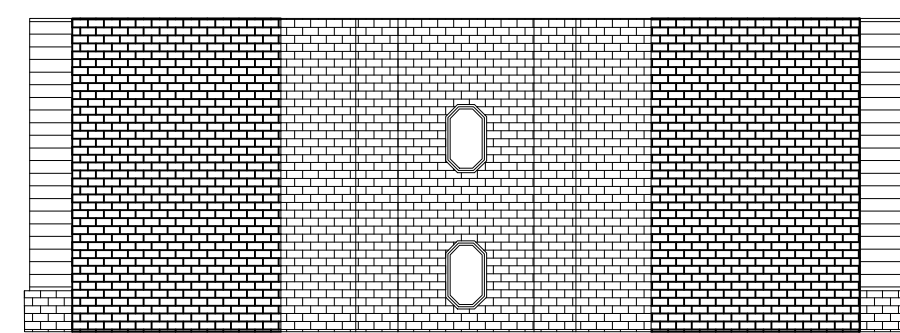

○ BLDG. 3 EAST ELEVATION
SCALE: 1/16" = 1'-0"

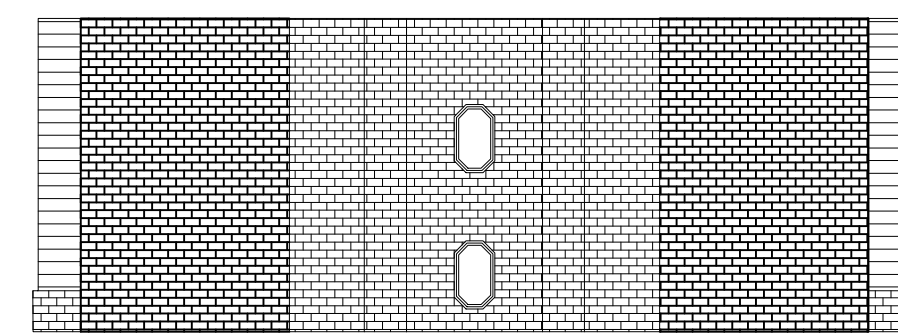


○ BLDG. 3 WEST ELEVATION
SCALE: 1/16" = 1'-0"

ELEVATIONS


JIMMY MATTERA

1/8" = 1'-0"


A-3

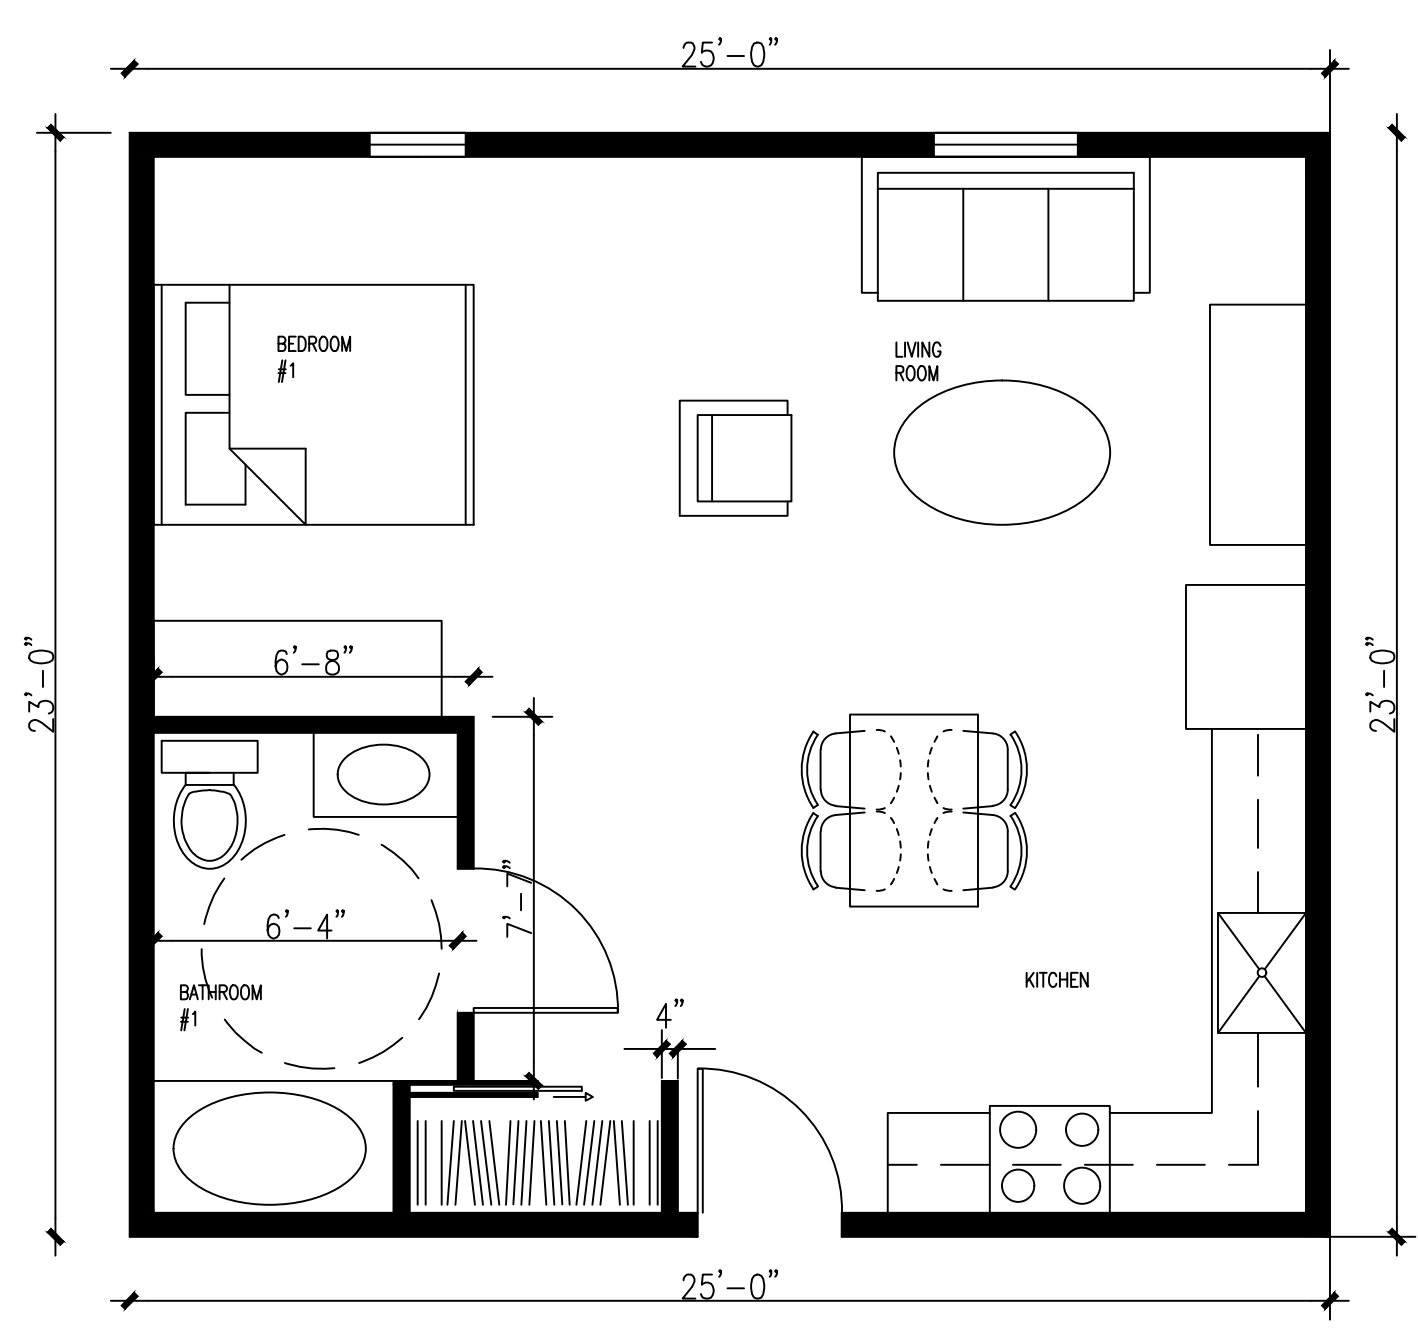


○ STUDIO UNIT 550 SQFT
SCALE: 1/4" = 1'-0"

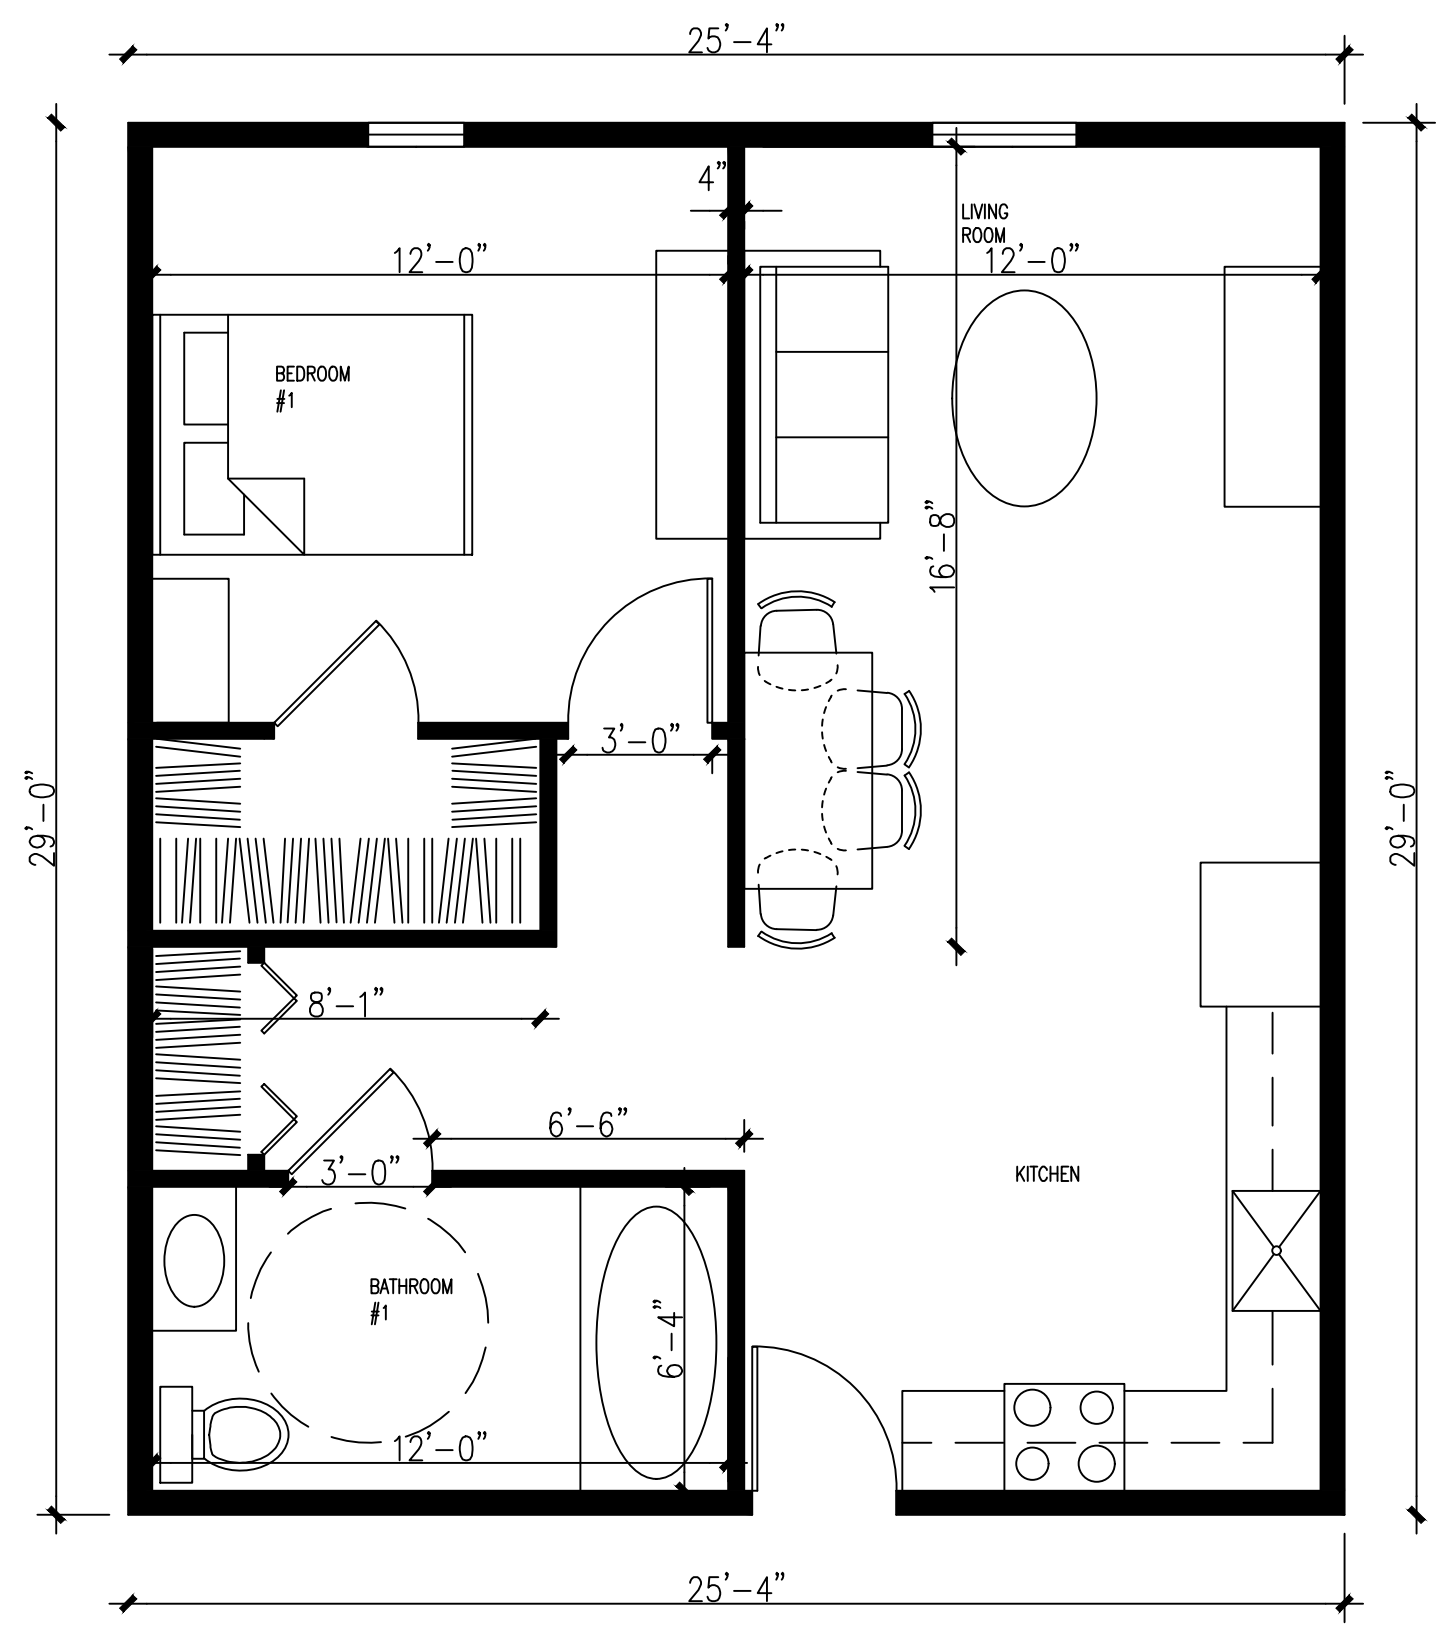


○ 1 BEDROOM / 1 BATHROOM 732.25 SQFT
SCALE: 1/4" = 1'-0"

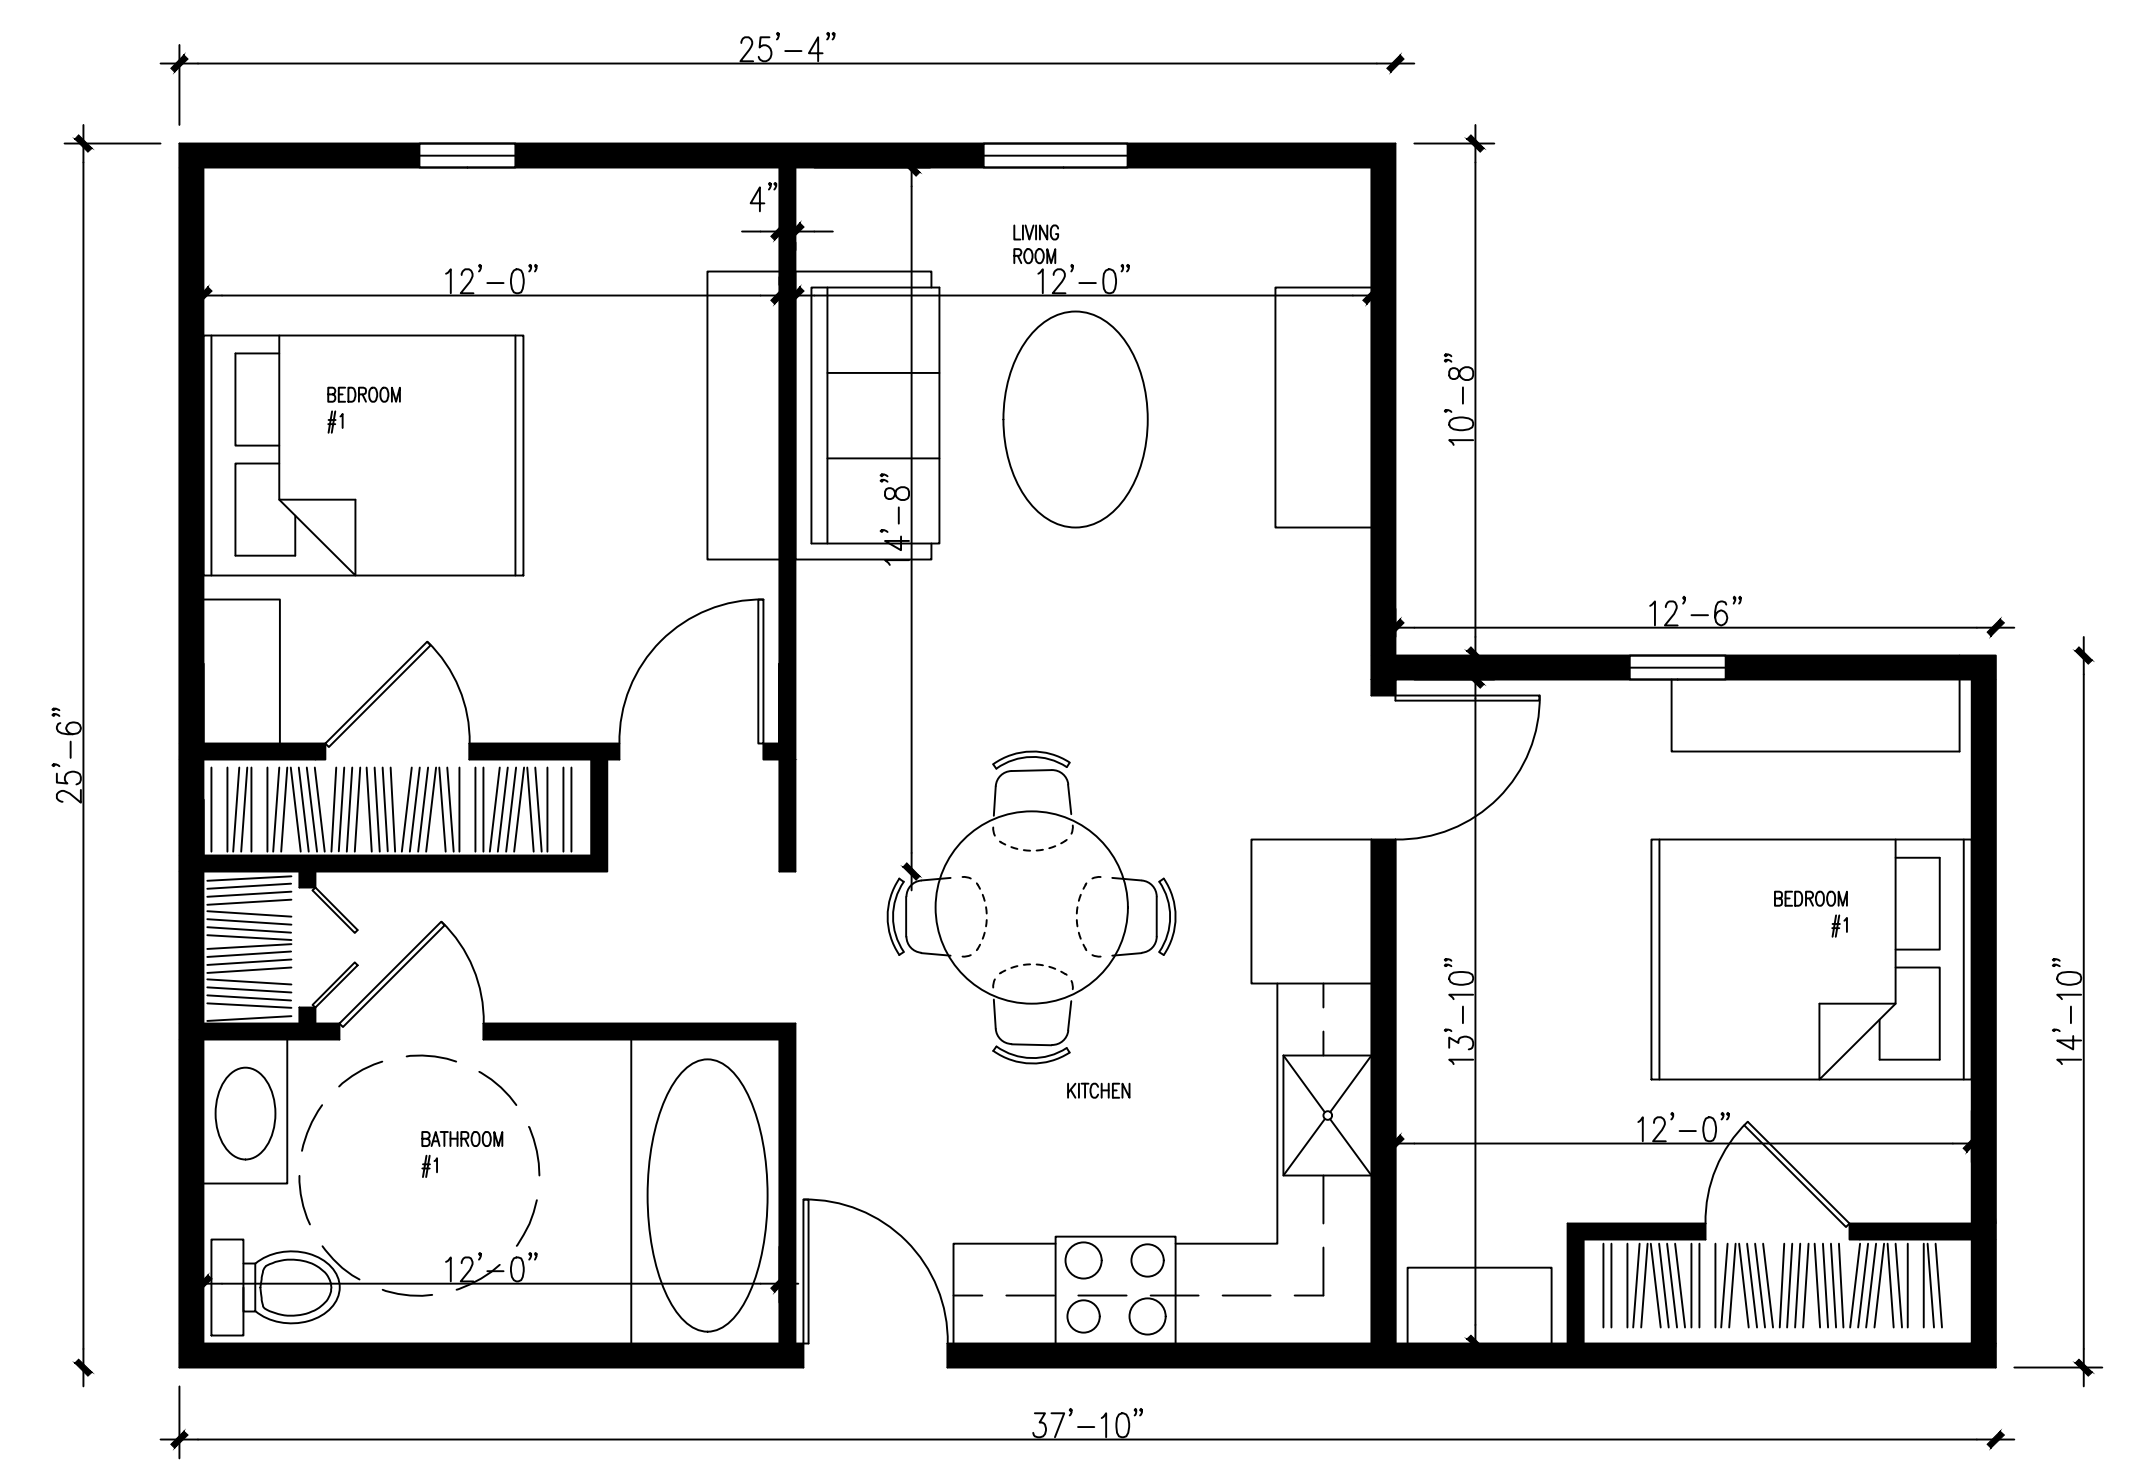

○ 2 BEDROOM / 1 BATHROOM 808 SQFT
SCALE: 1/4" = 1'-0"

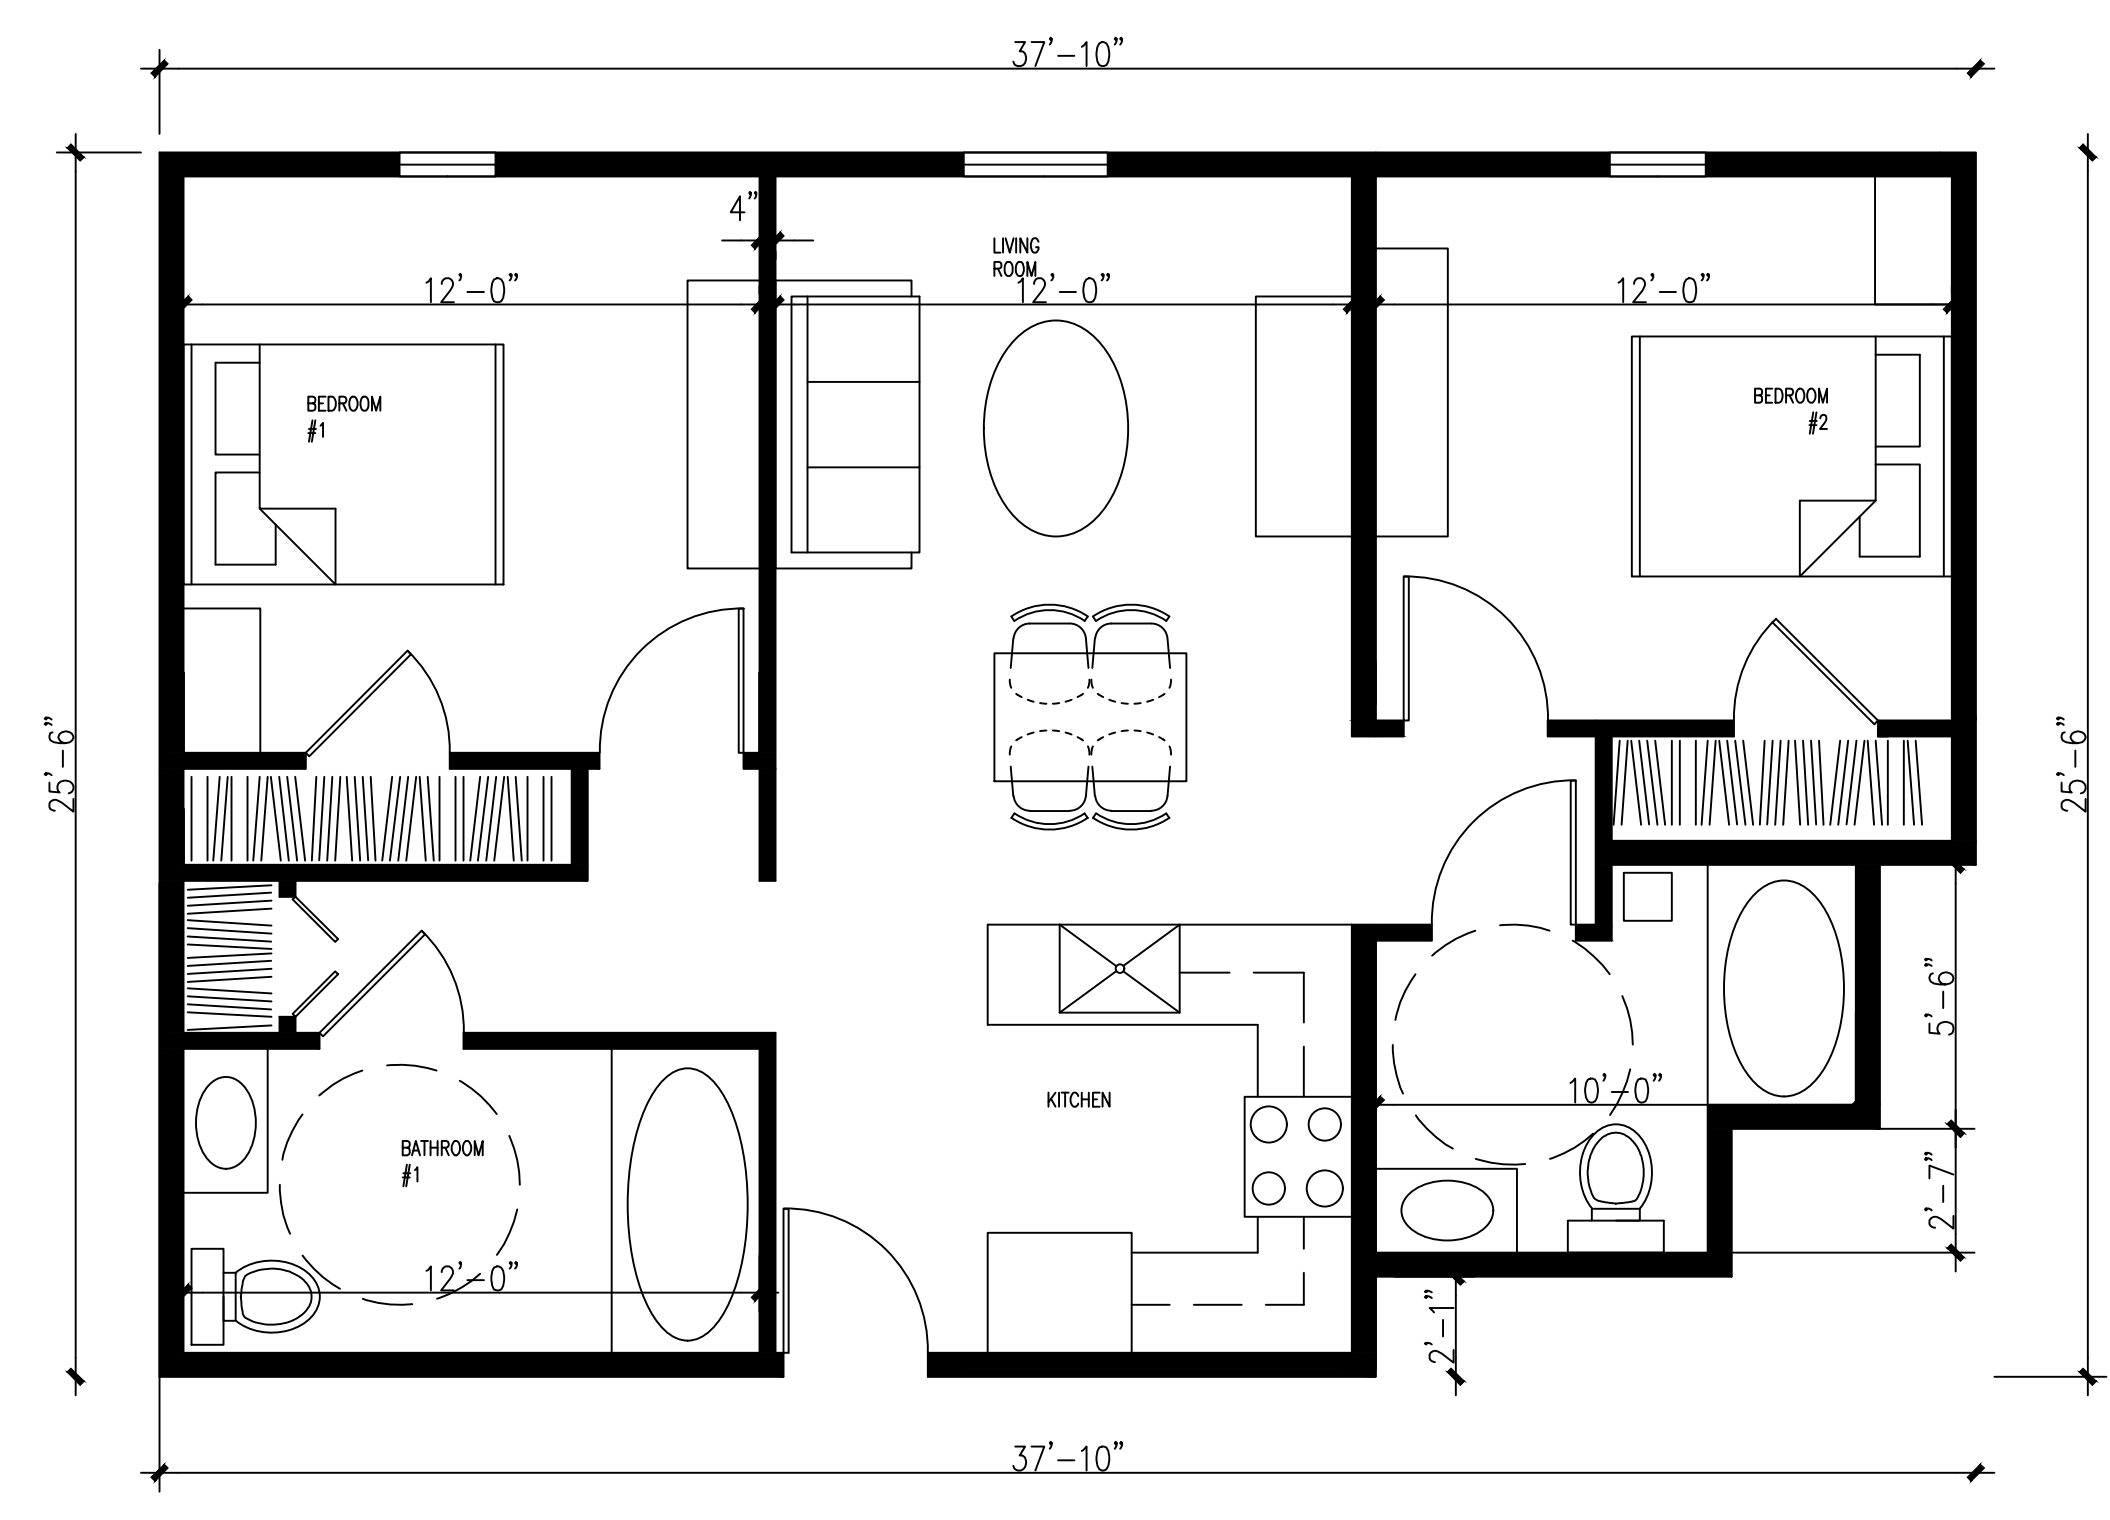

○ 2 BEDROOM / 2 BATHROOM 862.75 SQFT
SCALE: 1/4" = 1'-0"

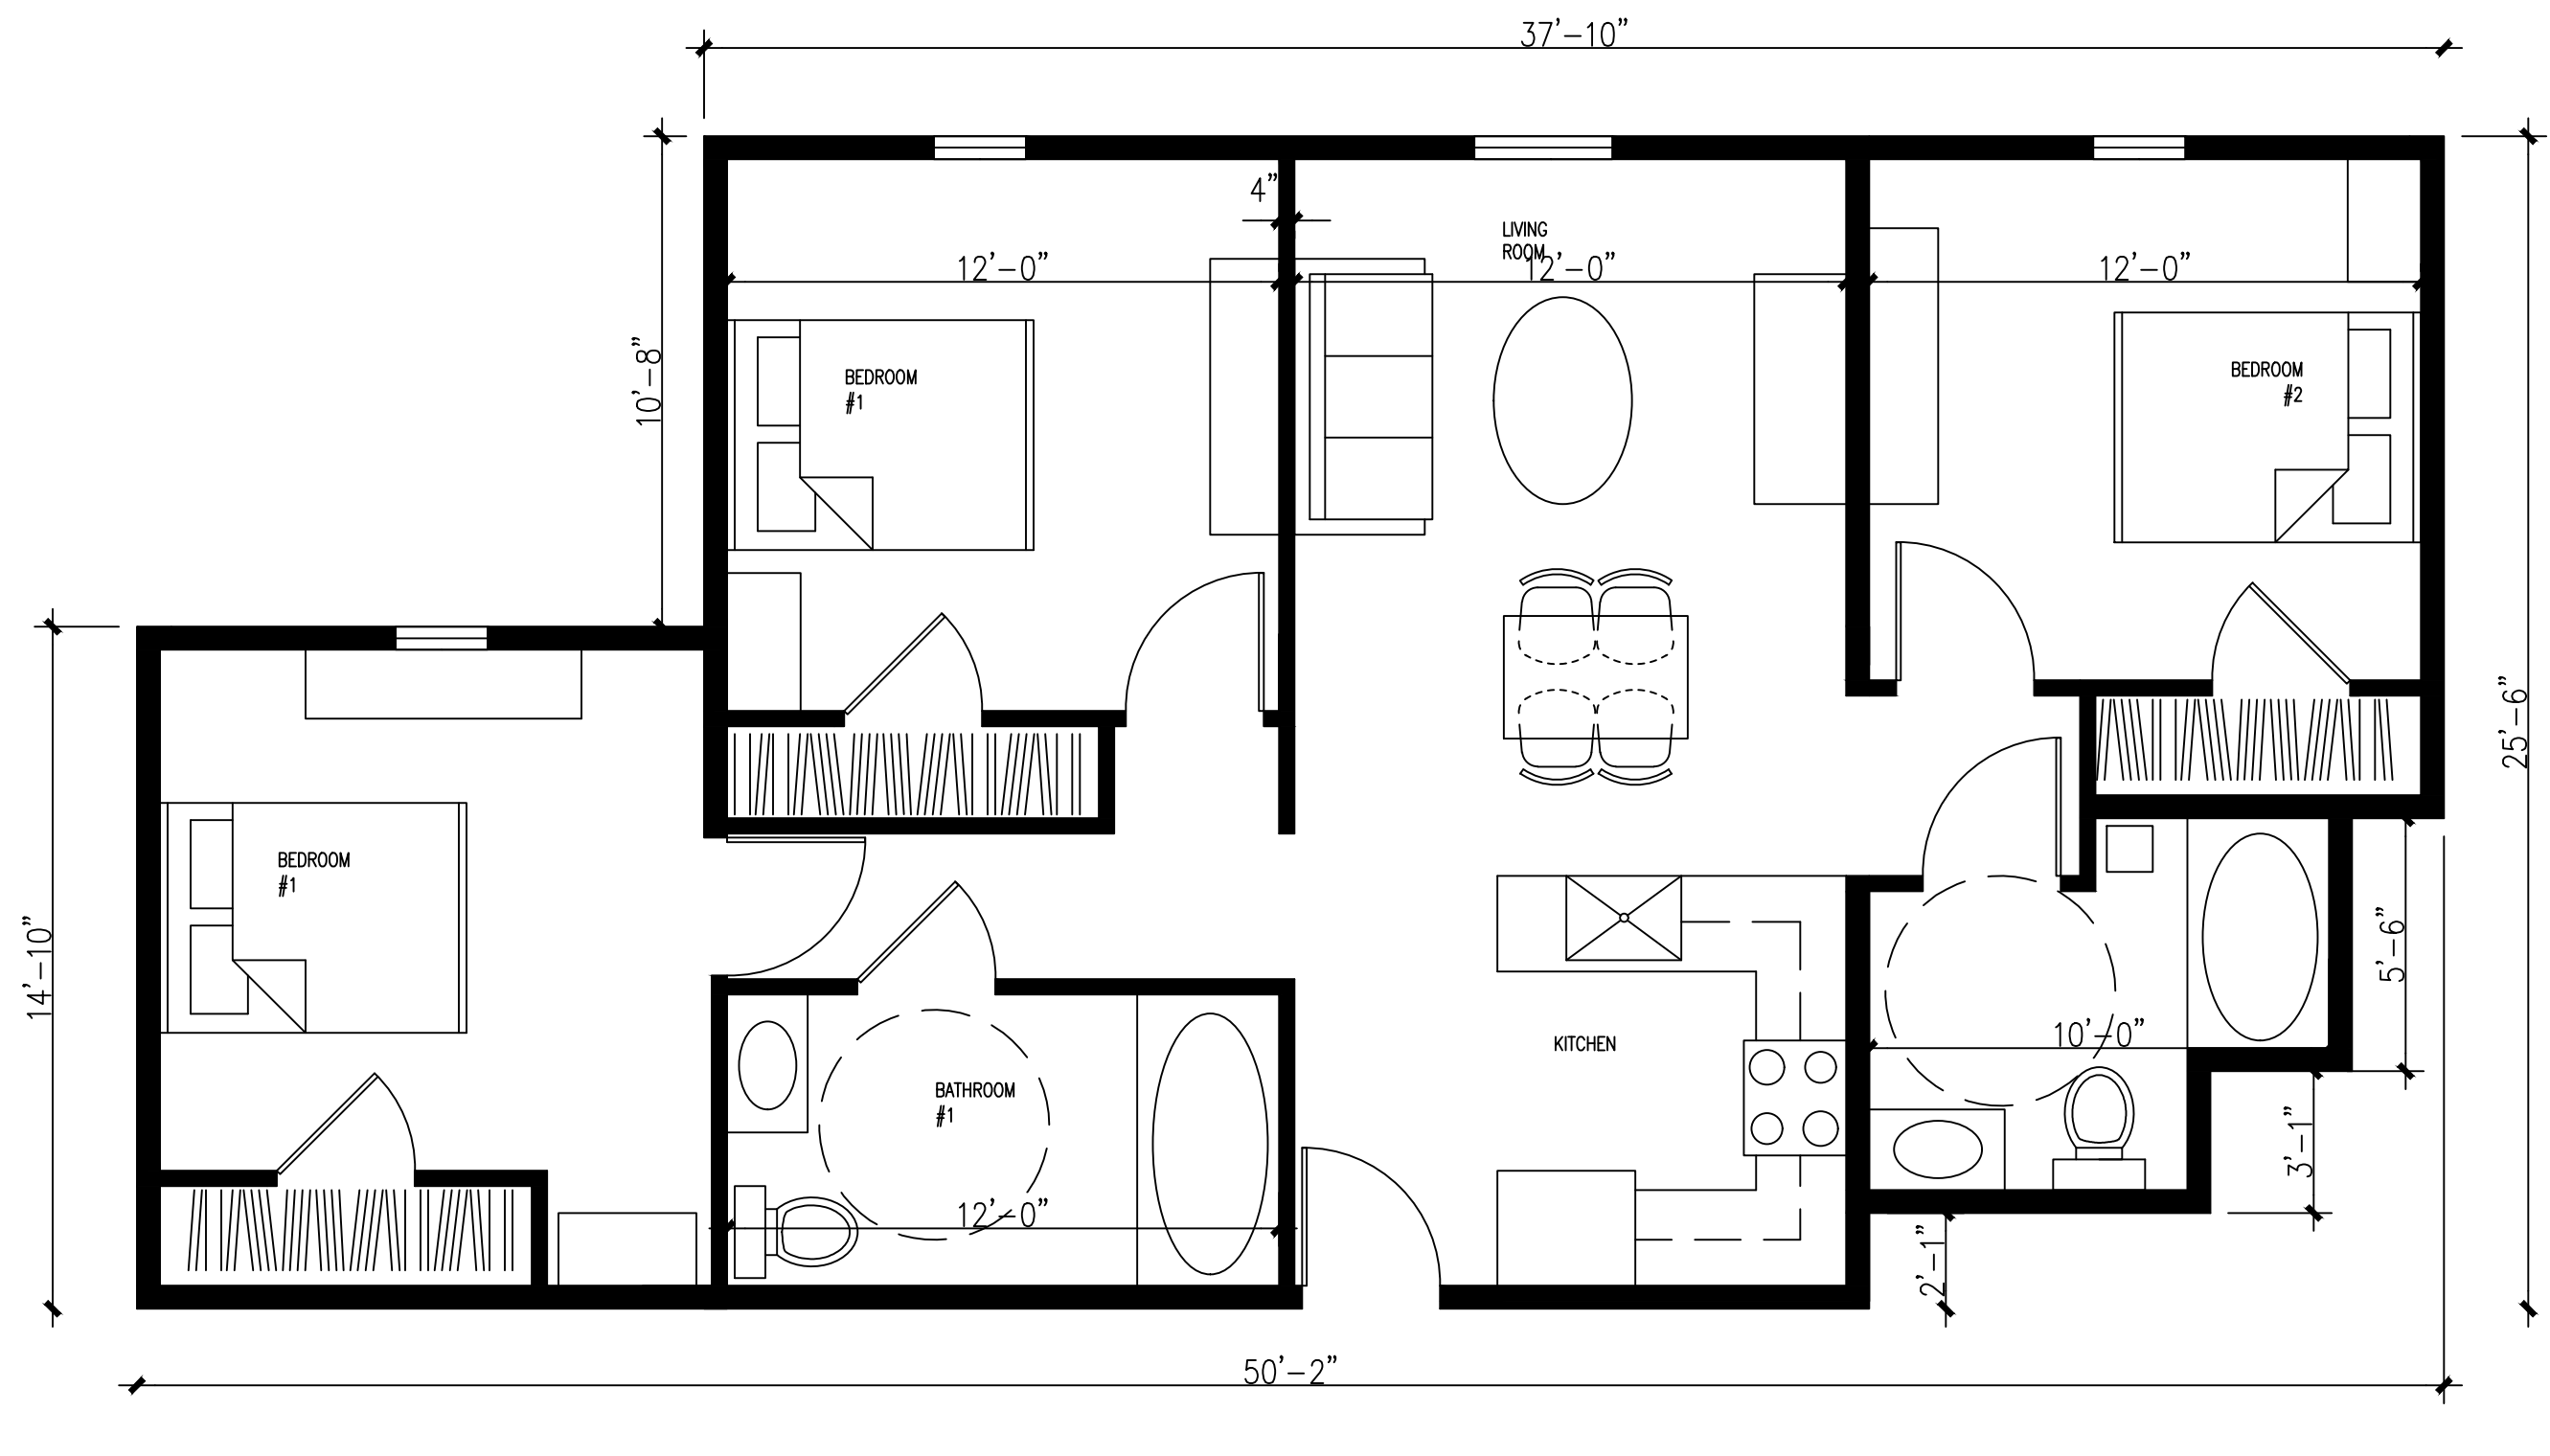


○ 3 BEDROOM / 2 BATHROOM 1096.08 SQFT
SCALE: 1/4" = 1'-0"

UNIT FLOOR PLANS


JIMMY MATTERA

1/4" = 1'-0"


A-4

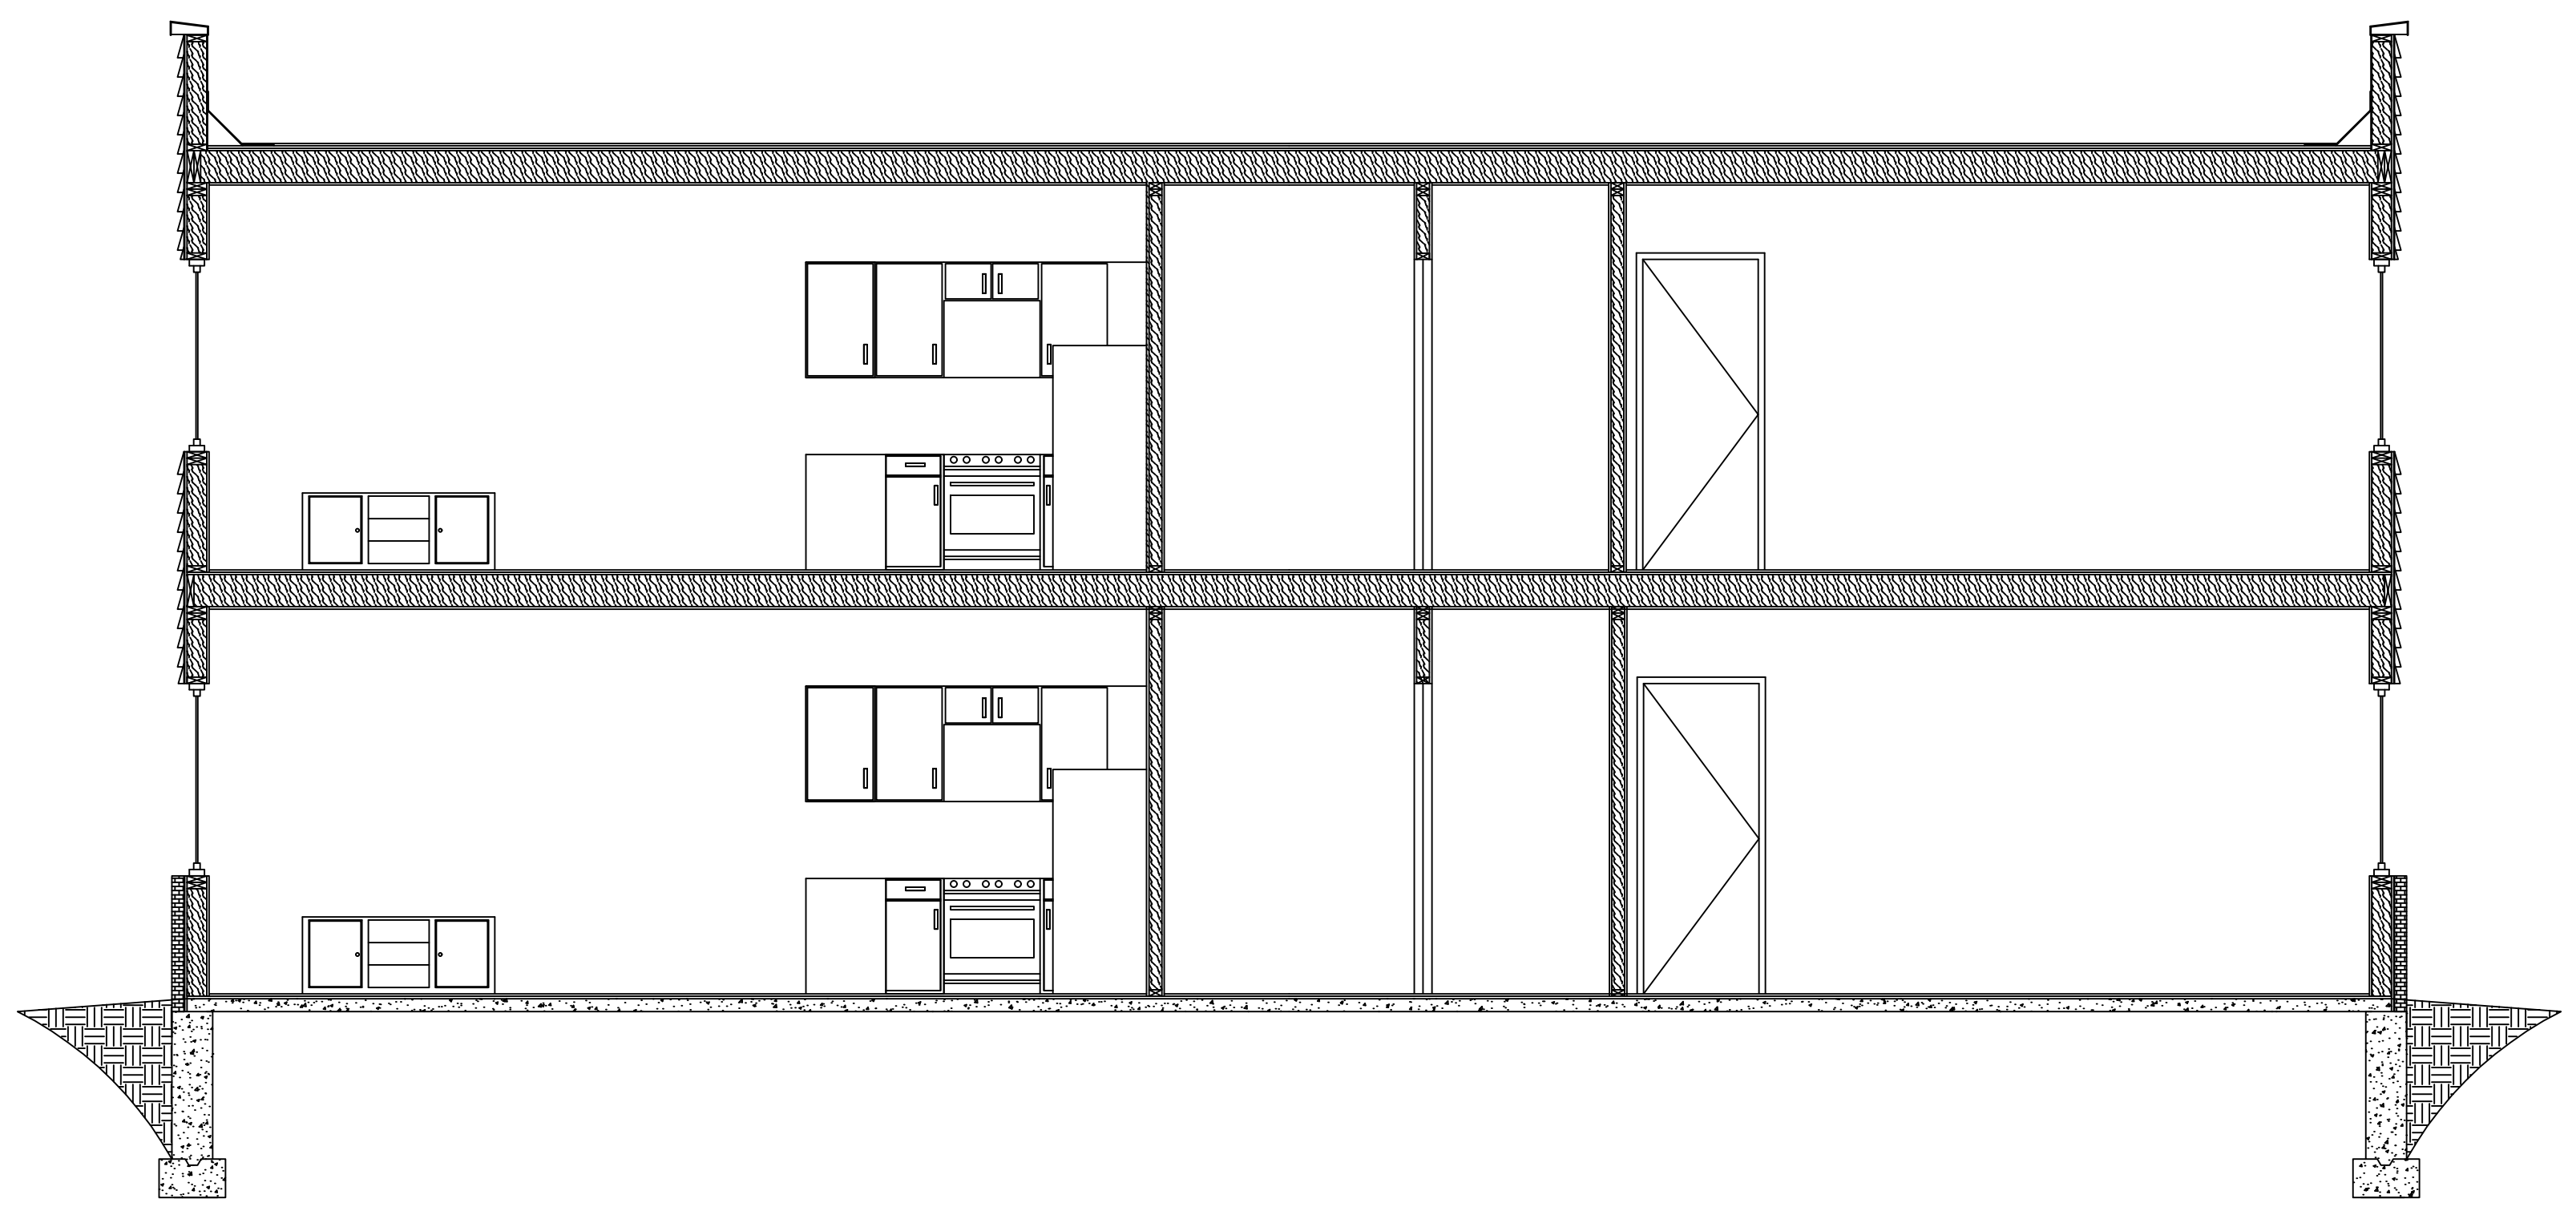

CROSS SECTION 1 - A1
SCALE: 1/4" = 1'-0"

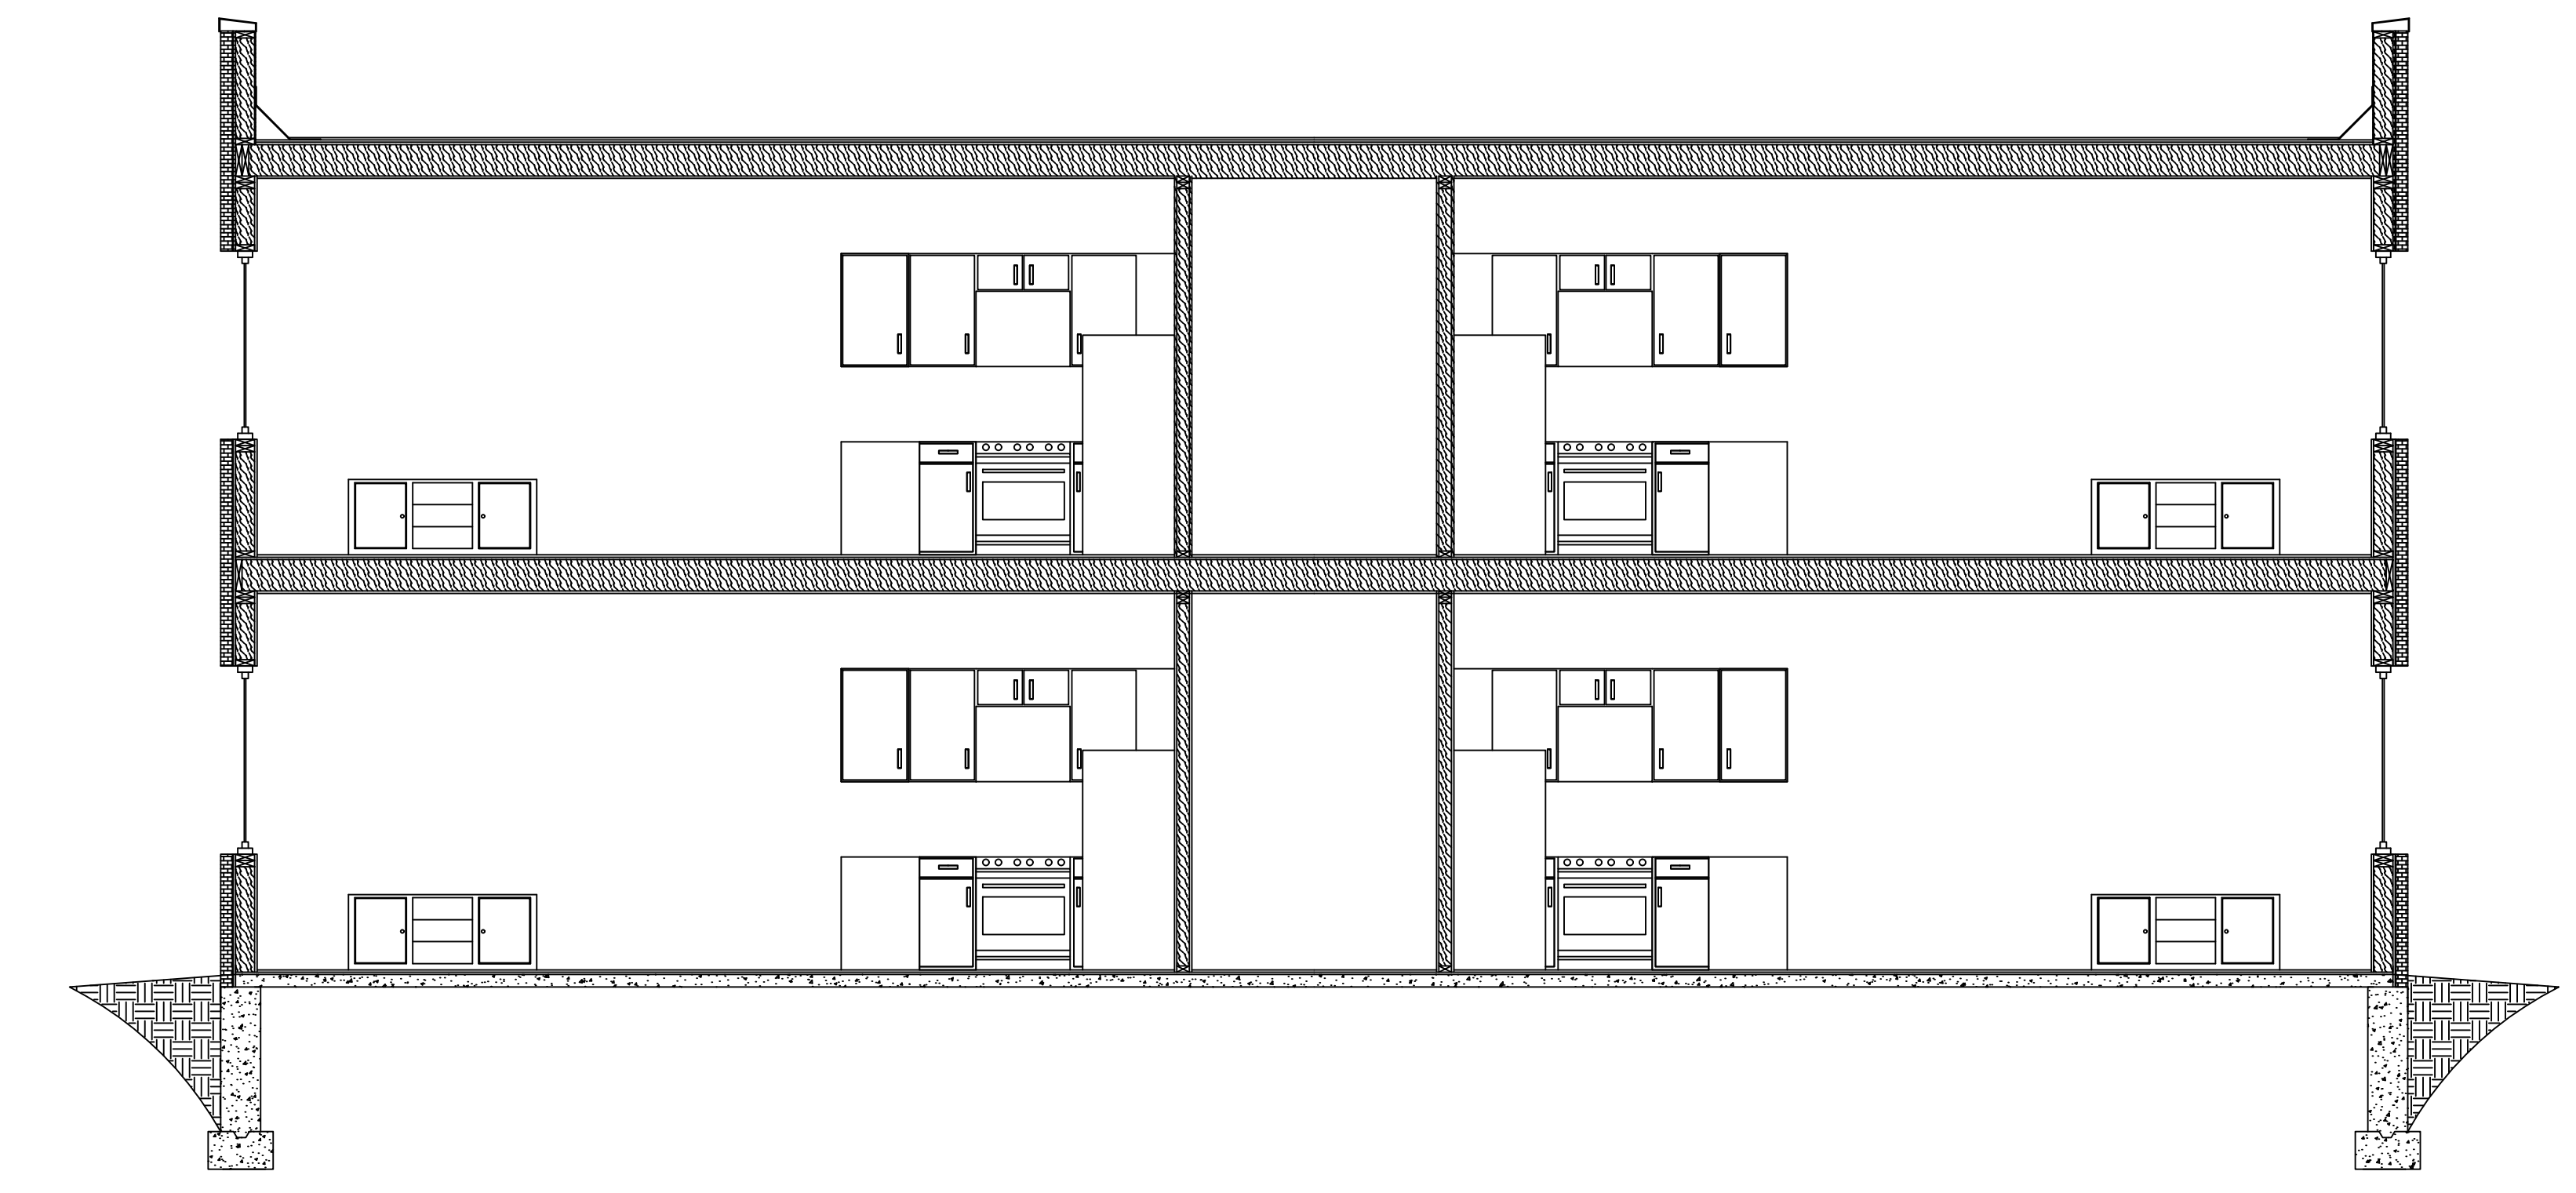

CROSS SECTION 1 - A2
SCALE: 1/4" = 1'-0"

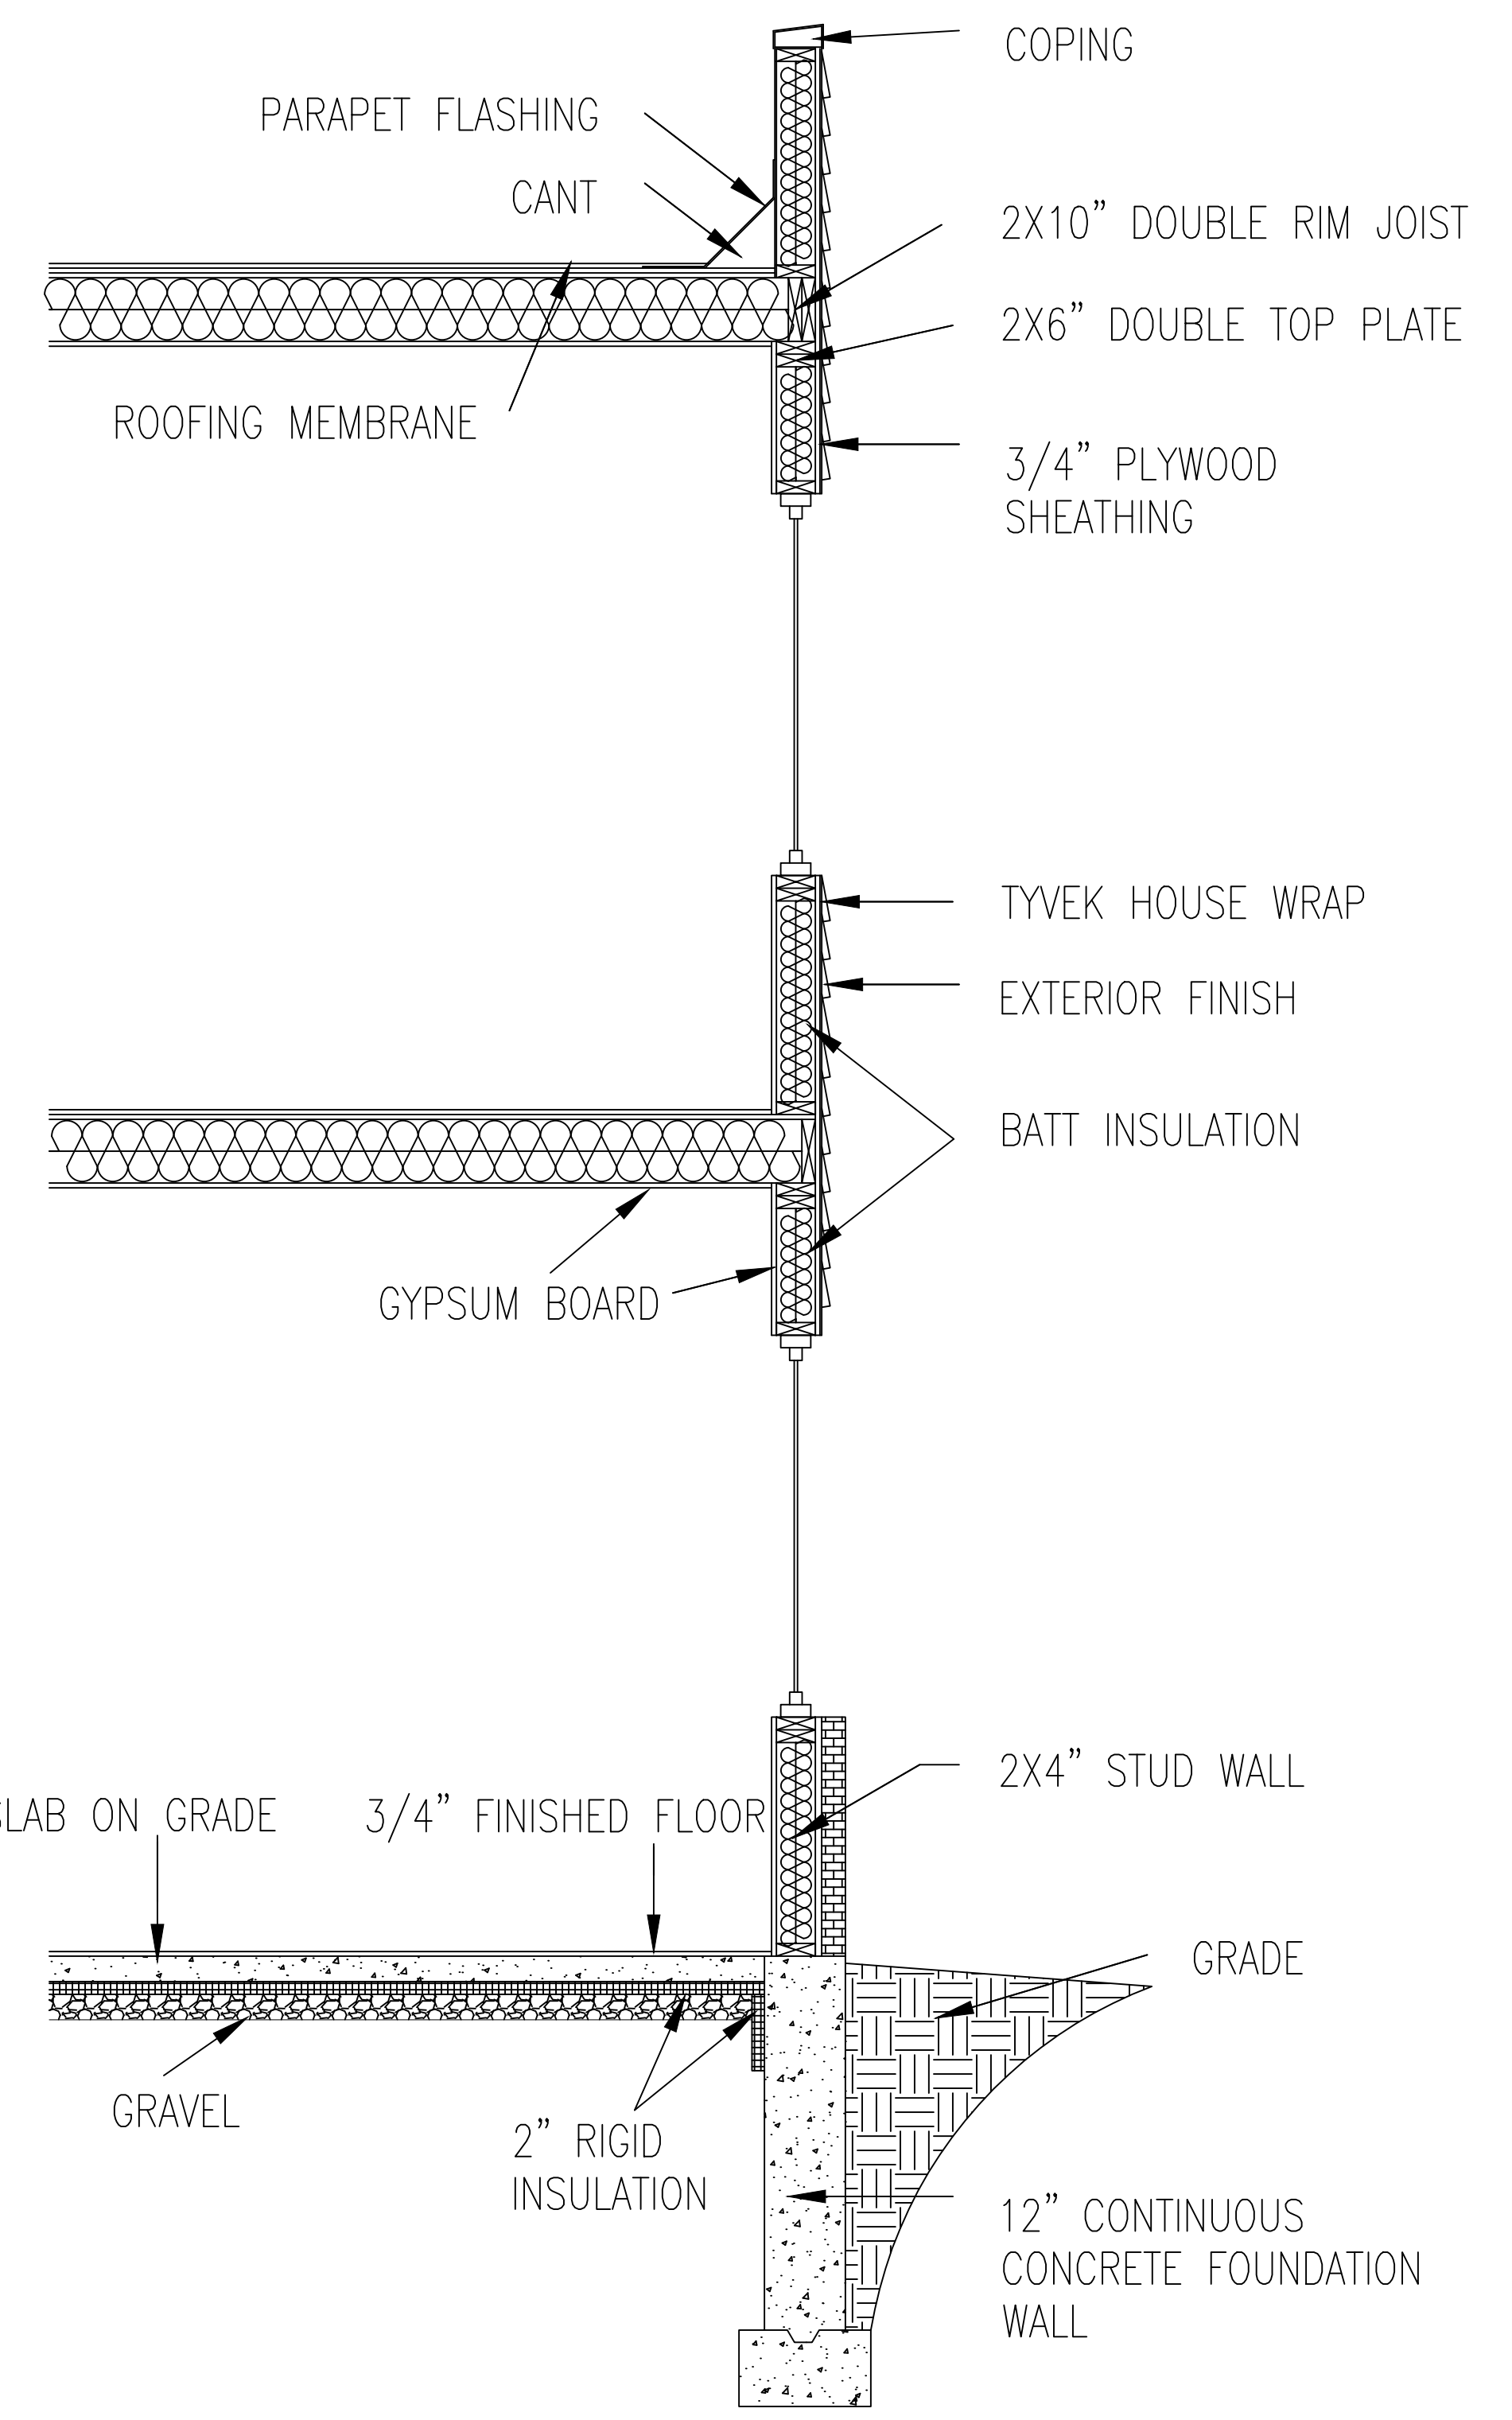

EXTERIOR WALL SECTION
SCALE: 1/2" = 1'-0"

PRODUCED BY AN AUTODESK STUDENT VERSION


PRODUCED BY AN AUTODESK STUDENT VERSION

SECTIONS

JIMMY MATTERA

AS SHOWN

A-5

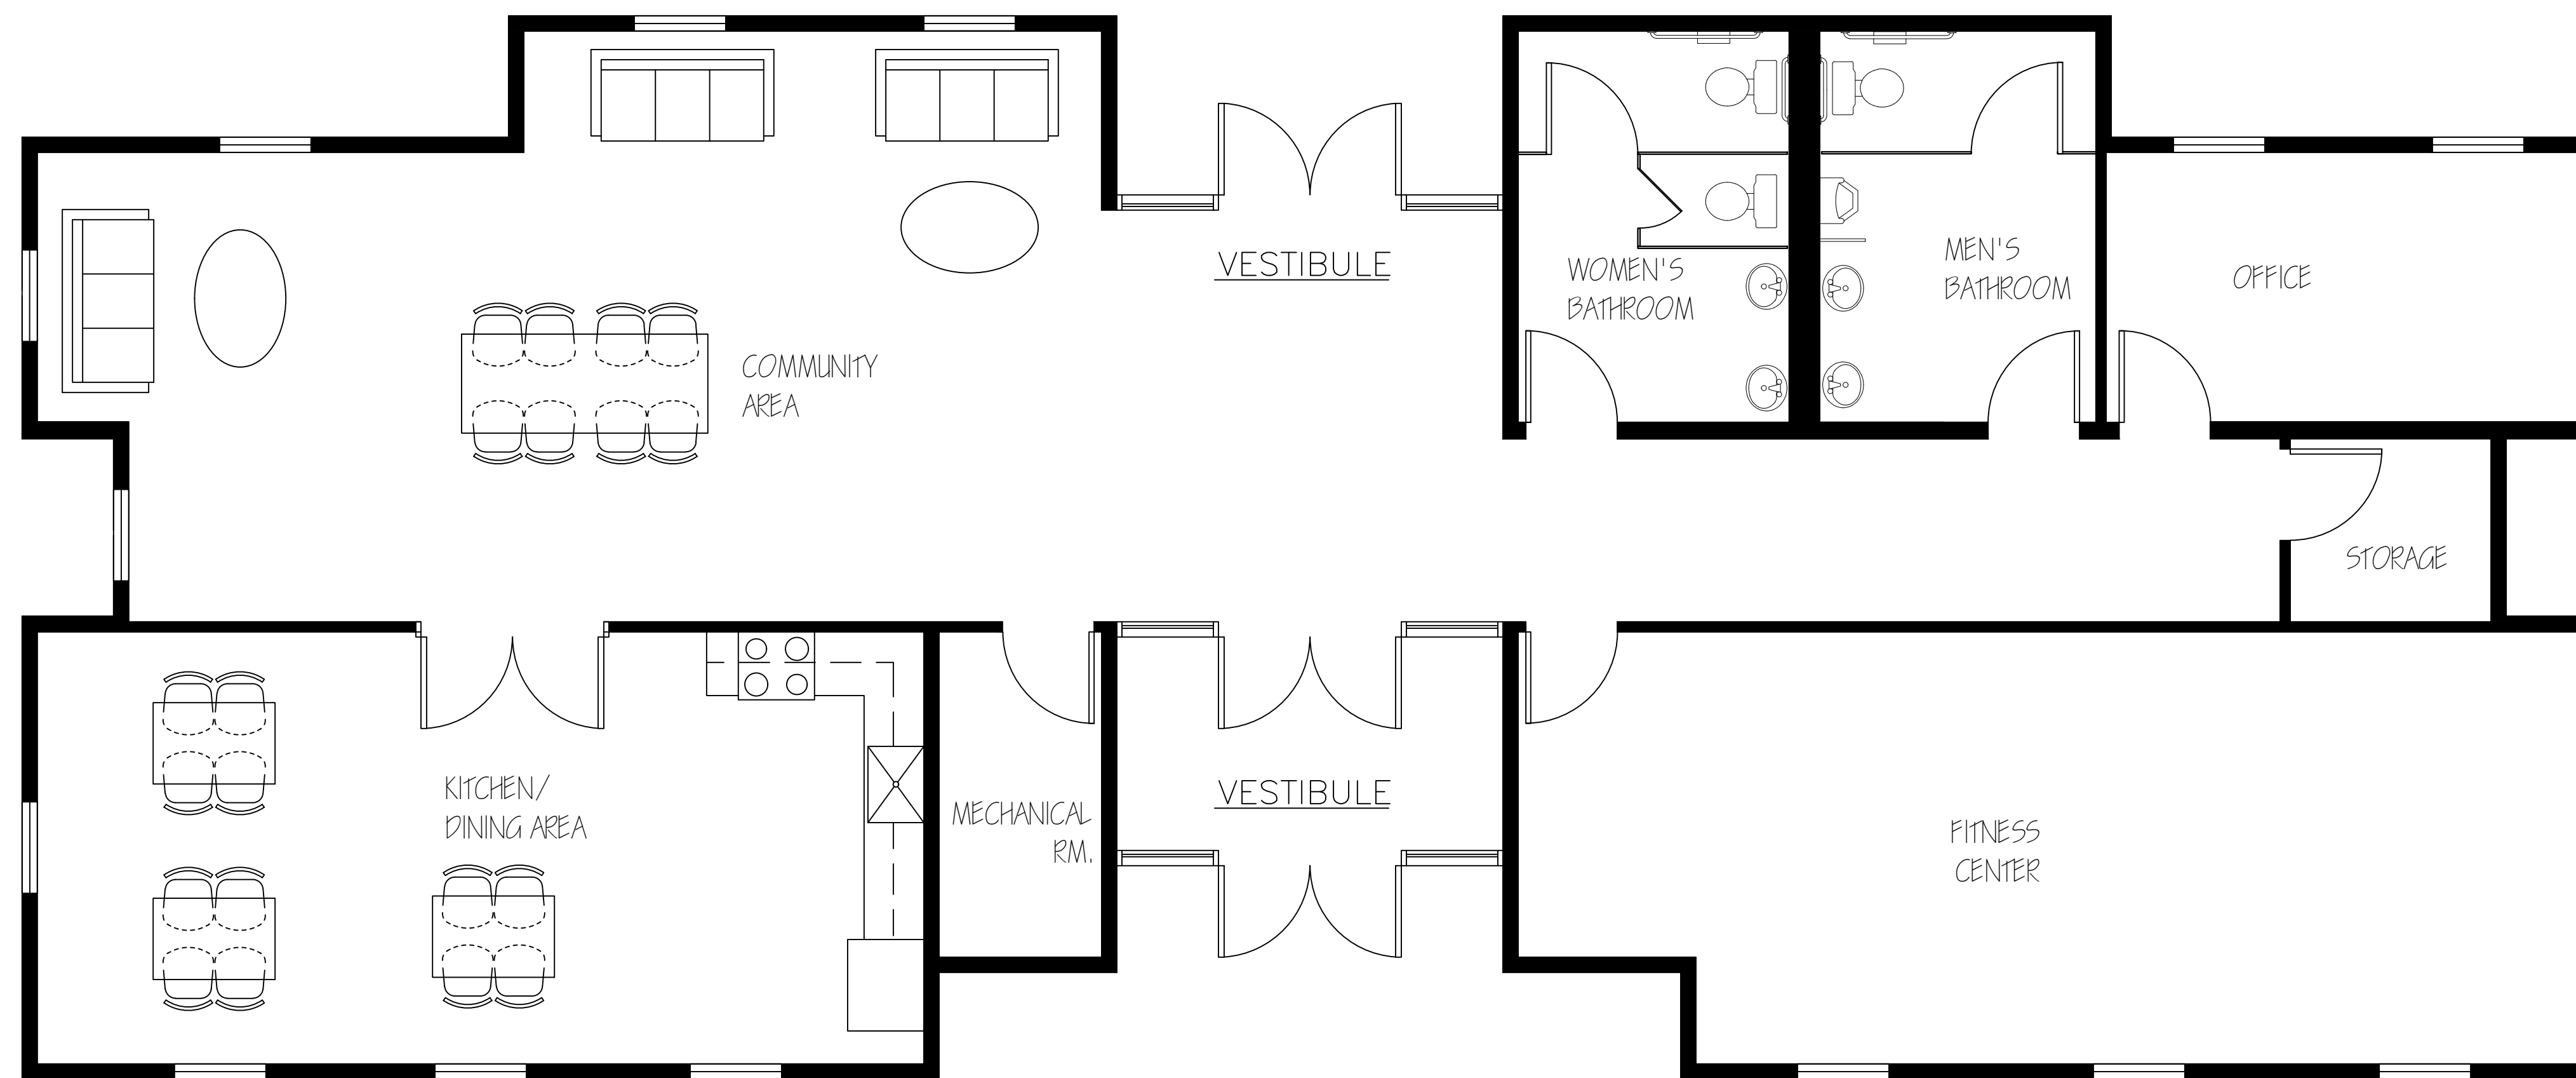

COMMUNITY BUILDING PLAN
SCALE: 1/4" = 1'-0"

COMMUNITY BUILDING

JIMMY MATTERA

AS SHOWN

A-6

